


NOTE: FIELD CUT STARTING PANEL
AND ENDING PANEL AS REQUIRED
AT CORNER TRANSITION.

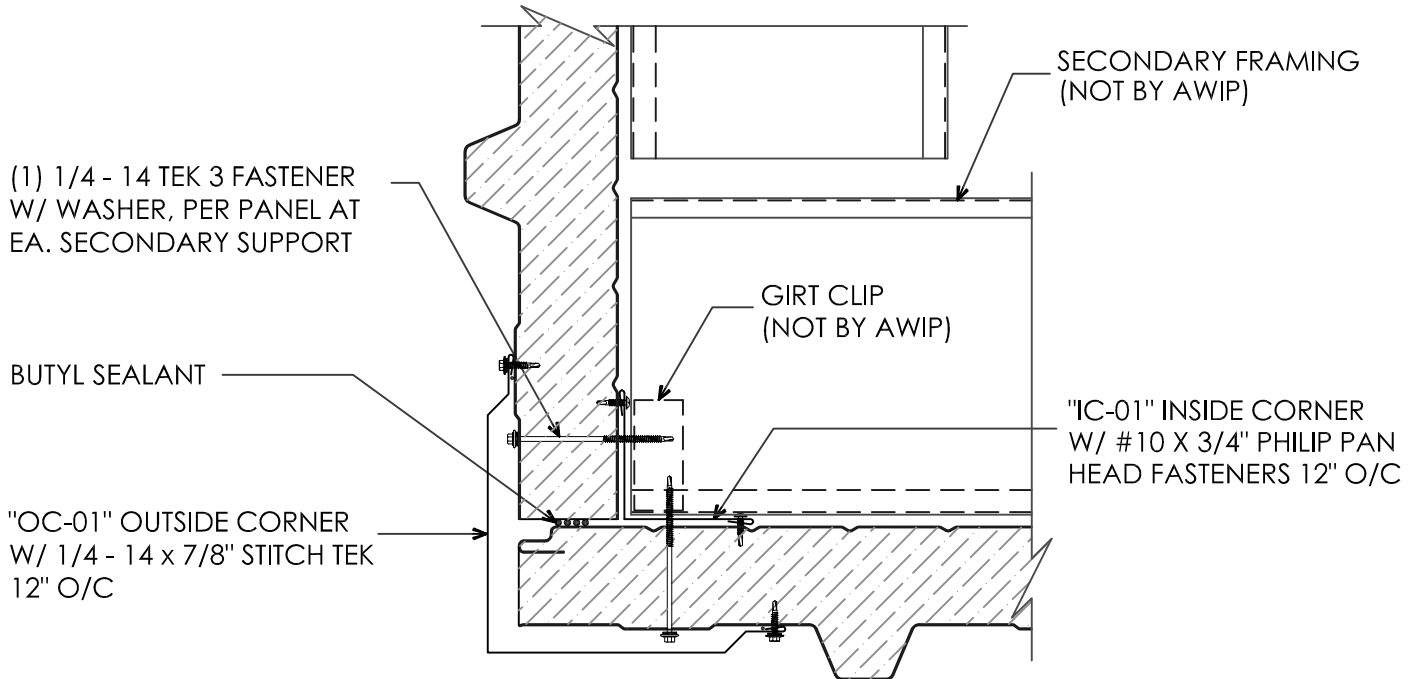

CORNER TRANSITION

(PLAN VIEW)



929 ALDRIDGE ROAD, VACAVILLE, CA 95688
PHONE: (707) 359-2280 FAX: (707) 359-2286

DETAIL:	CORNER TRANSITION	
APPLICATION:	HR5 - HI RIB VERTICAL WALL	
DATE: 03/22/07	JOB NO:	XXXXXXXXX
DRAWN: CLR	SHEET:	1 OF 1