


NOTE: FASTENING SCHEDULE  
MAY VARY DEPENDING ON  
SPECIFIC APPLICATION.

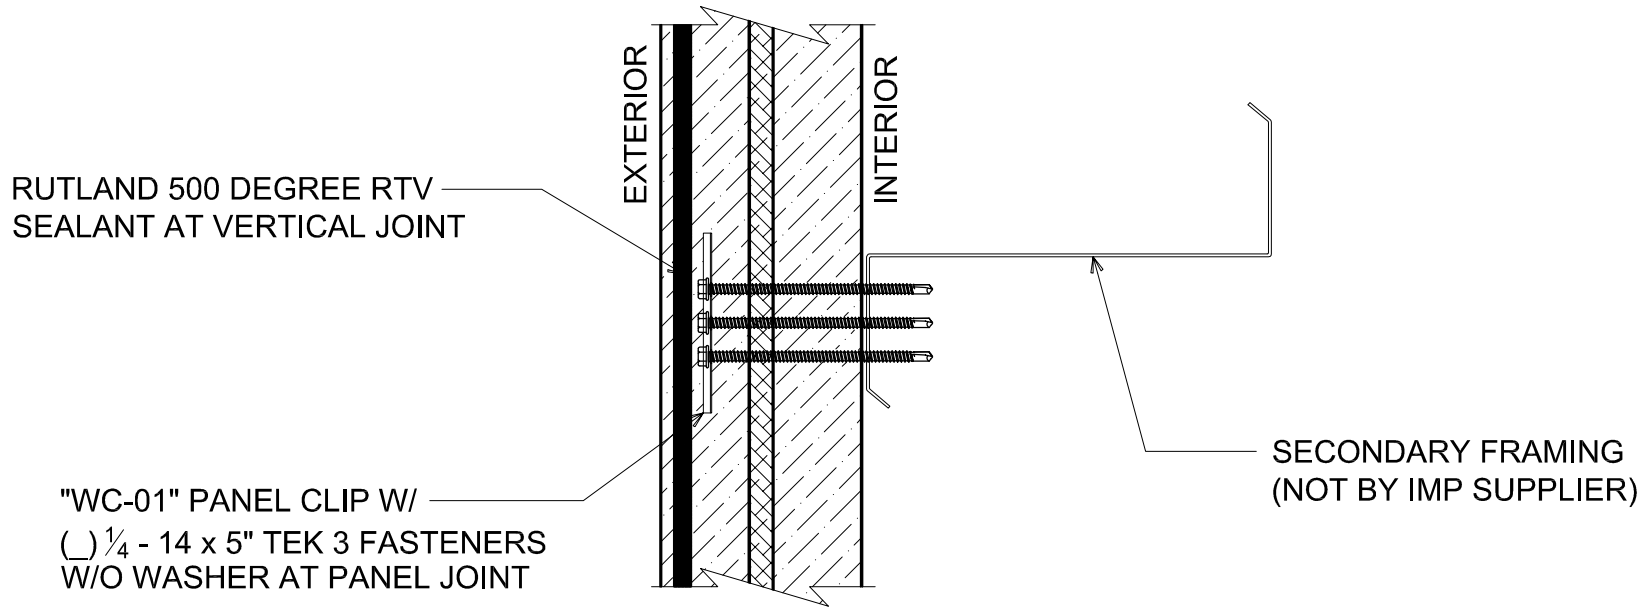

# INTERMEDIATE WALL SUPPORT

(SECTION VIEW)

DETAIL: INTERMEDIATE WALL SUPPORT

APPLICATION: fiRe PANEL DETAILS

DATE: 01/28/15

JOB NO: N/A

DRAWN: MMF

SHEET: 1 OF 1

US: (888) 970-2947  
CA: (800) 265-6583 (English)  
CA: (800) 567-2582 (French)  
WWW.AWIPANELS.COM

ALL WEATHER  
INSULATED PANELS

