


**NOTE: DO NOT OVER-DRIVE FASTENERS. IF THE METAL AT THE EDGE OF THE PANEL IS DEFORMED OUT OF PLANE, THE ADJACENT PANEL WILL BE DIFFICULT TO ENGAGE AND WILL NOT SEAM. AFTER SR CLIP HAS BEEN INSTALLED OVER MALE LEG OF STANDING SEAM PANEL, PRE-CRIMP, USING 1/2" HAND CRIMPING TOOL.**

**NOTE: FASTENING SCHEDULE MAY VARY DEPENDING ON SPECIFIC APPLICATION.**

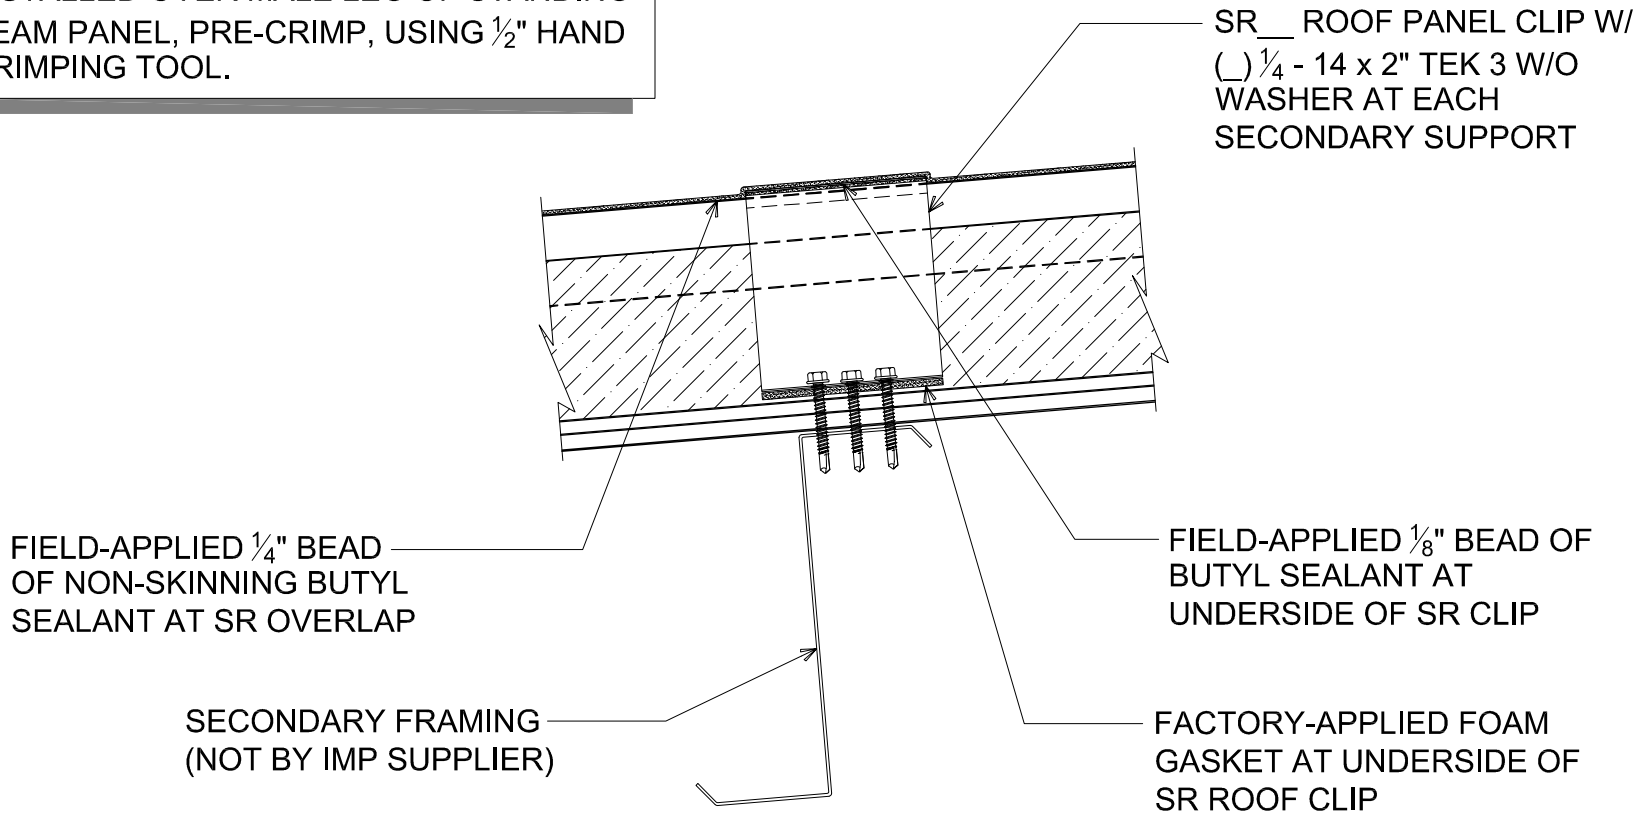

## INTERMEDIATE SR ROOF SUPPORT

(SECTION VIEW)

DETAIL: INTERMEDIATE SR ROOF SUPPORT

APPLICATION: GENERAL DETAILS - INTERMEDIATE SUPPORT

DATE: 05/19/17      JOB NO: N/A

DRAWN: MMF      SHEET: 1 OF 1

US: (888) 970-2947  
 CA: (800) 265-6583 (English)  
 CA: (800) 567-2582 (French)  
 WWW.AWIPANELS.COM

ALL WEATHER  
 INSULATED PANELS

