


NOTE: AWIP WILL PROVIDE PW- AND SB- PLATES AS SHOWN IN THE DRAWINGS. THE PW- AND SB- LAYOUT IS A GRAPHICAL REPRESENTATION ONLY. FINAL LAYOUT / DESIGN OF CEILING AND PARTITION BRACING SHALL BE THE RESPONSIBILITY OF THE STRUCTURAL ENGINEER OF RECORD.

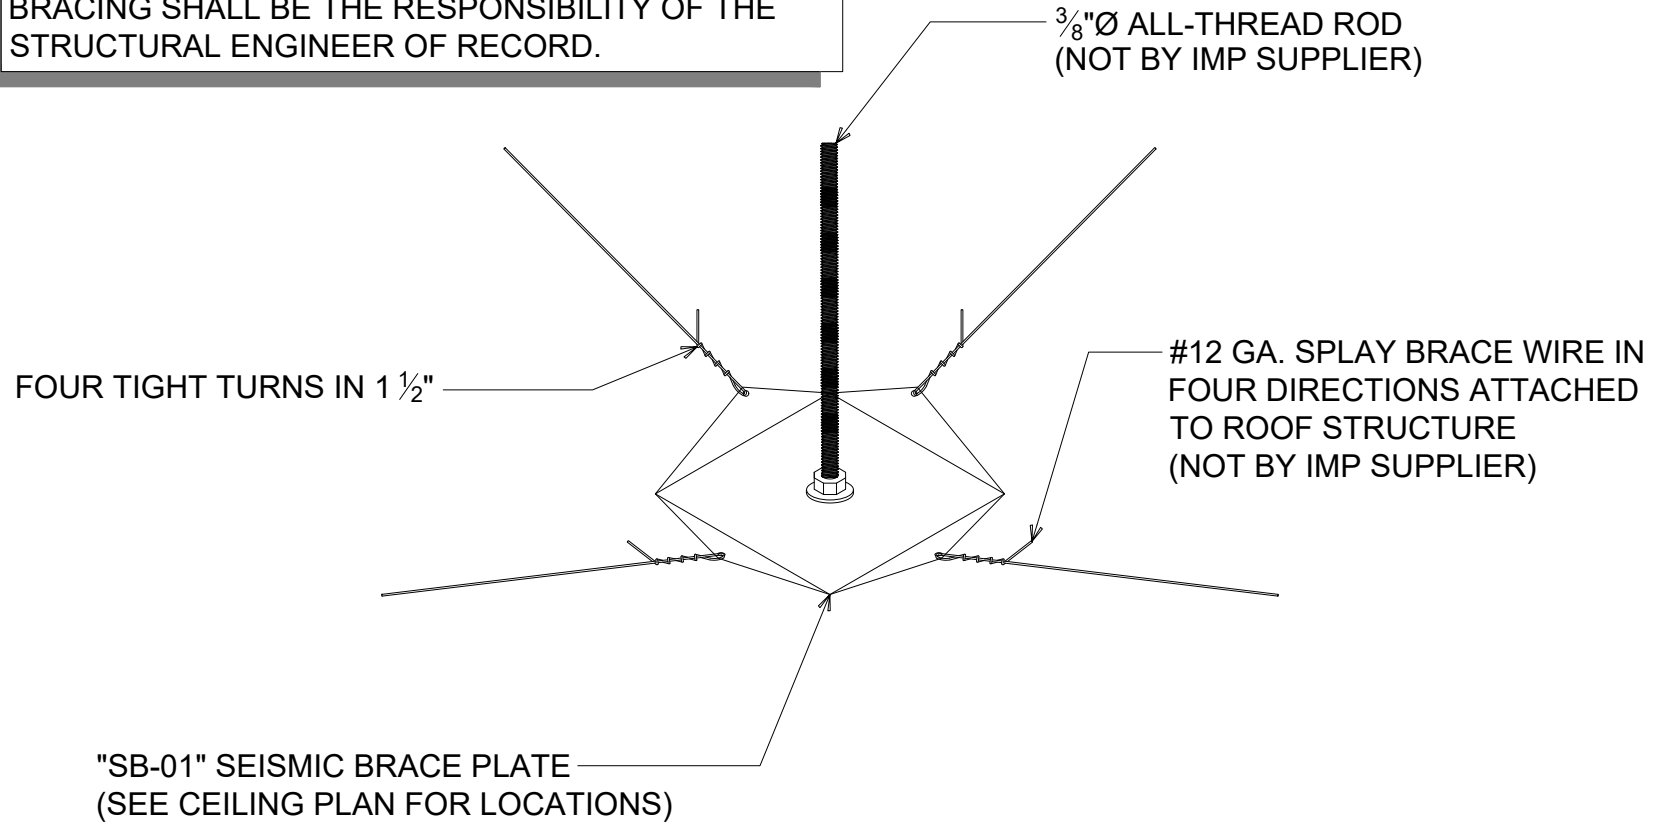

# # SEISMIC BRACE PLATE

(ISOMETRIC VIEW)

DETAIL:

## SEISMIC BRACE PLATE

APPLICATION:  
CEILING, AMBIENT, COOLER  
AWIP DETAIL NUMBER:  
APC-AIC-SA-001

DATE: 10/25/19  
DRAWN BY: MMF

SHEET: 1 OF 1

929 ALDRIDGE ROAD  
VACAVILLE, CA 95688  
TEL: (707) 359-2280  
FAX: (707) 359-2286  
WWW.AWIPANELS.COM

