


CONTINUOUS BUTYL SEALANT

NOTE: FIELD CUT STARTING PANEL AND ENDING PANEL AS REQUIRED AT CORNER TRANSITION.

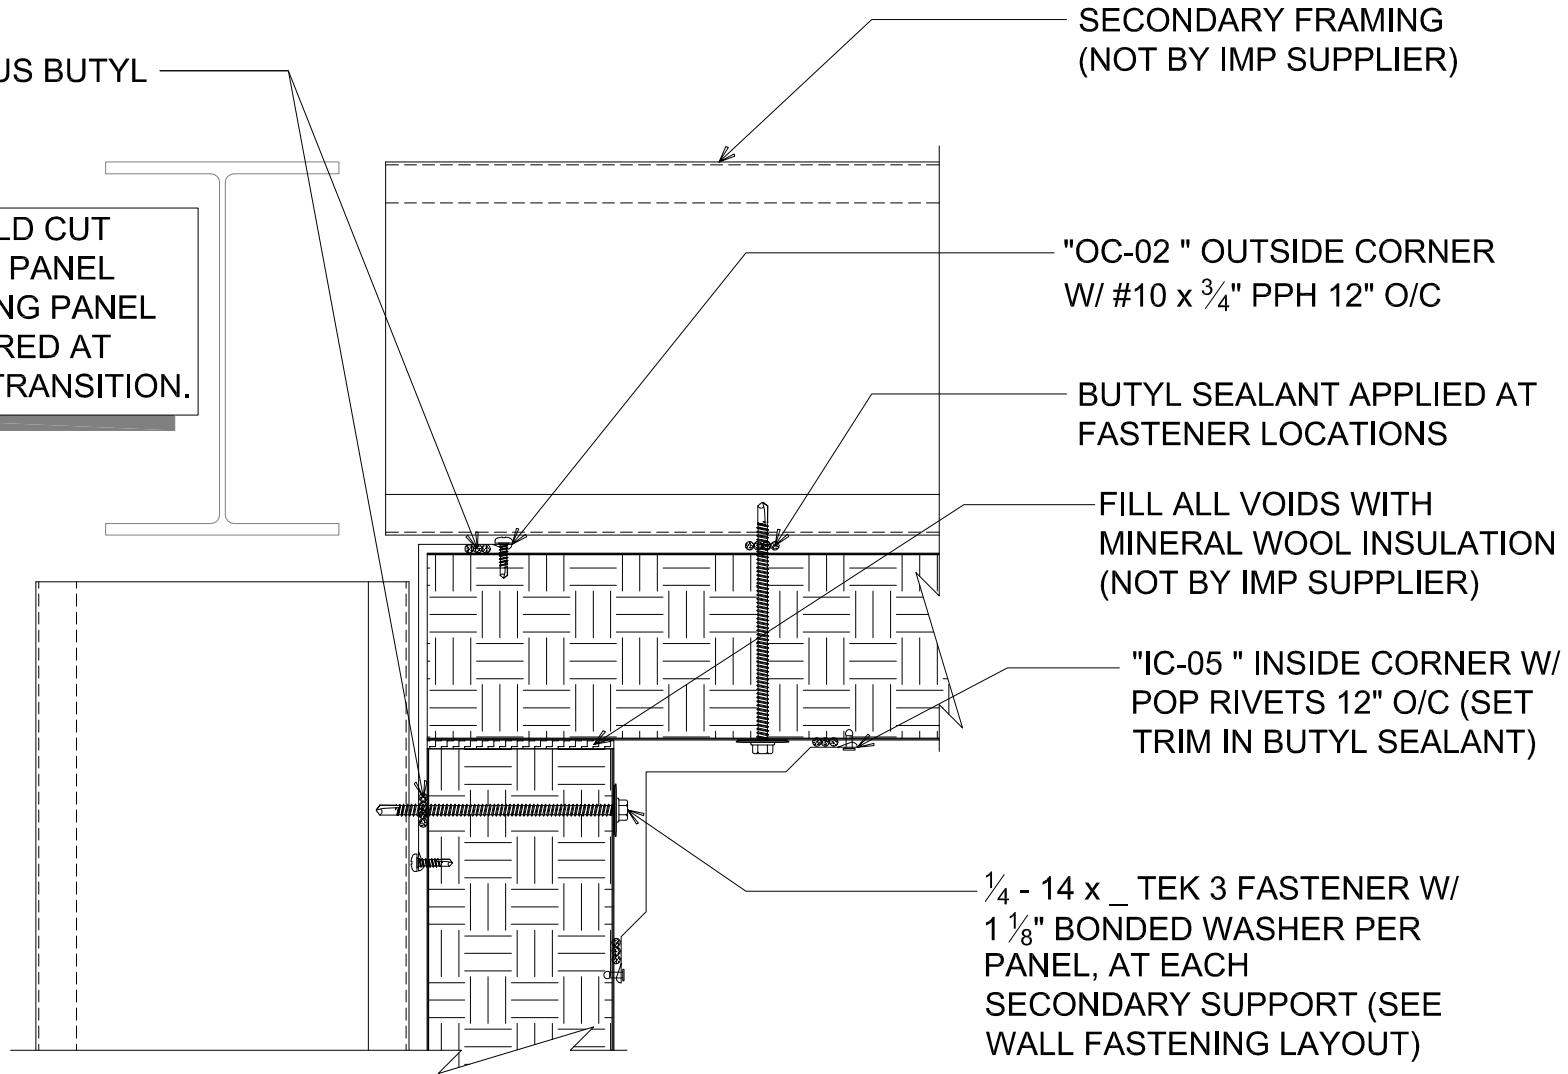

CORNER TRANSITION - SCULPTED INSIDE

(PLAN VIEW)

DETAIL:

CORNER TRANSITION - SCULPTED INSIDE

APPLICATION:
VERTICAL FIRE WALL, COMMERCIAL & INDUSTRIAL
AWIP DETAIL NUMBER:
MWW-ACL-CT-004

DATE: 04/02/19
DRAWN BY: MMF

SHEET: 1 OF 1

929 ALDRIDGE ROAD
VACAVILLE, CA 95688
TEL: (707) 359-2280
FAX: (707) 359-2286
WWW.AWIPANELS.COM

