


**NOTE: FASTENING SCHEDULE
MAY VARY DEPENDING ON
SPECIFIC APPLICATION.**

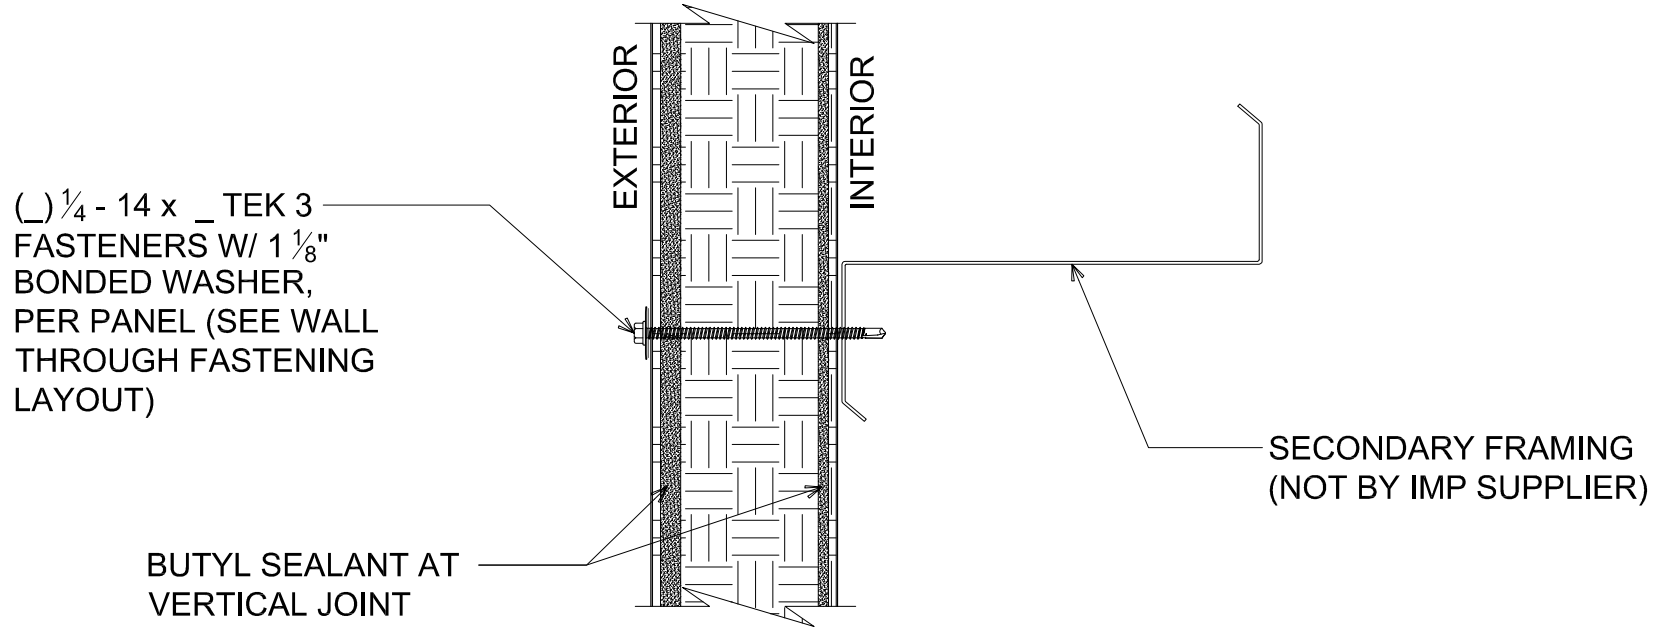

INTERMEDIATE WALL FASTENING

(SECTION VIEW)

DETAIL:

INTERMEDIATE WALL FASTENING - THROUGH

APPLICATION:

VERTICAL FIRE WALL, COMMERCIAL & INDUSTRIAL

AWIP DETAIL NUMBER:

MVW-ACH-W-001

DATE:

04/02/19

DRAWN BY:

MMF

SHEET:

1

OF

1

929 ALDRIDGE ROAD
VACAVILLE, CA 95688
TEL: (707) 359-2280
FAX: (707) 359-2286
WWW.AWIPANELS.COM

ALL WEATHER
INSULATED PANELS

