


NOTE: REFER TO JOINERY STITCH FASTENING DETAIL ON SHEET __.

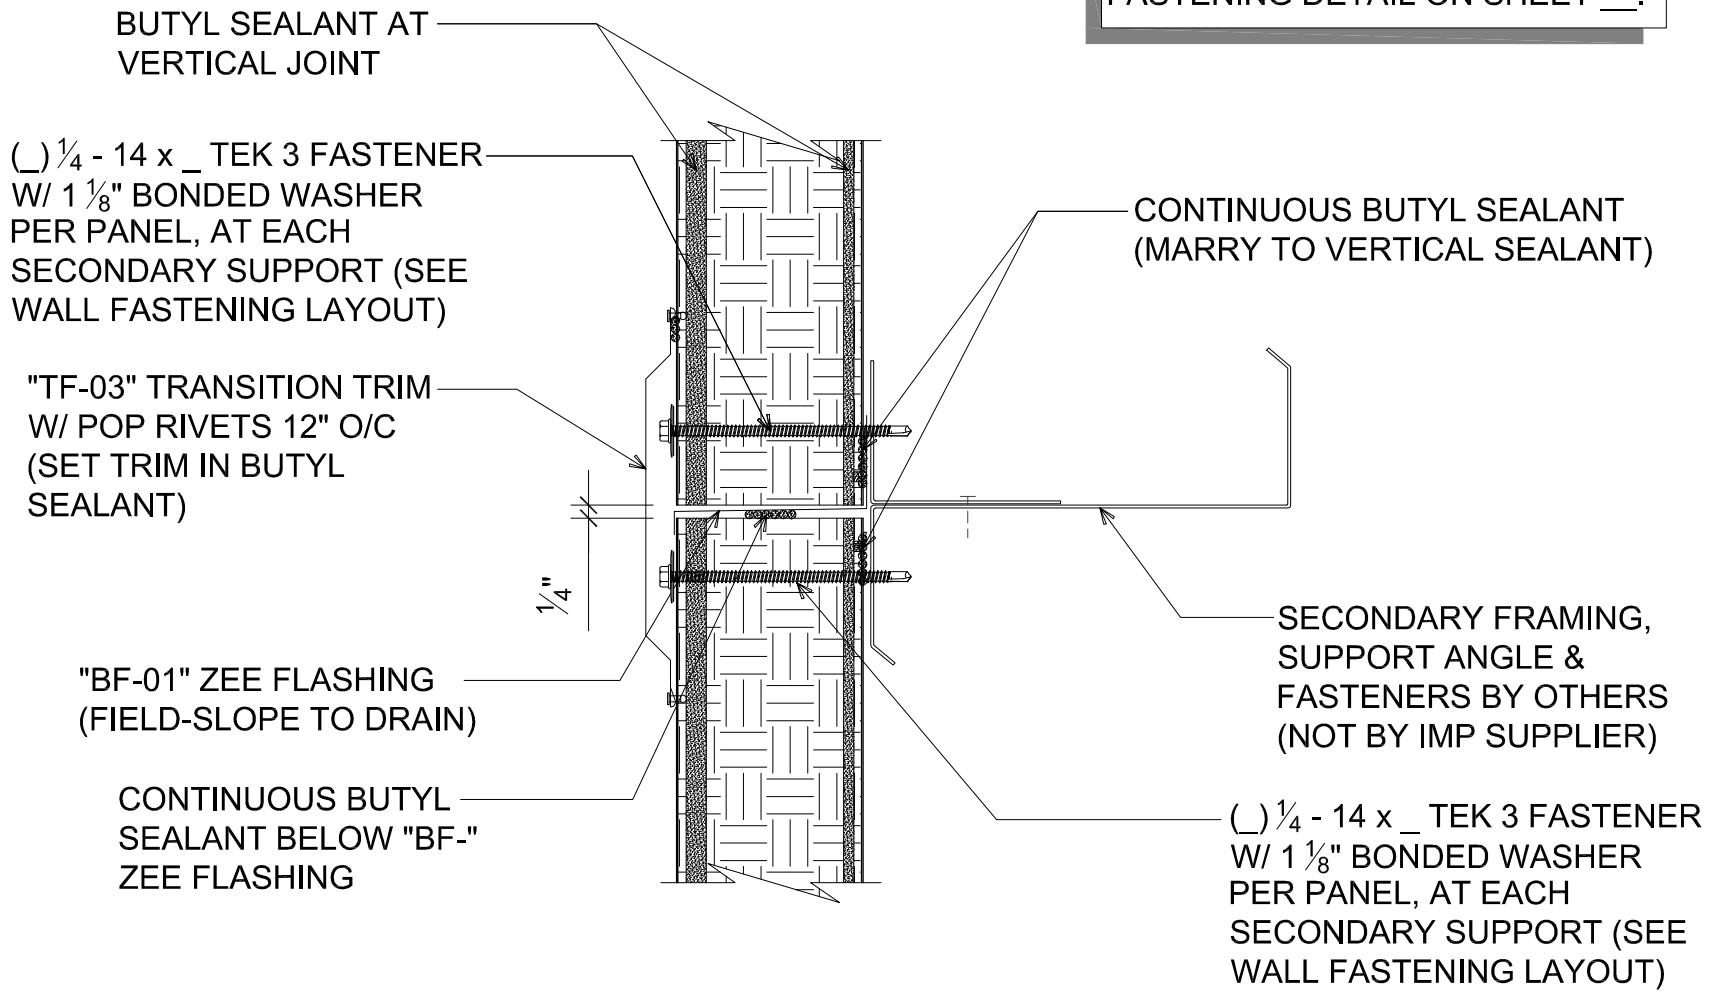

STACK JOINT
(SECTION VIEW)

| | | | | |
|-------------|--------------|---|-----------|-----|
| DETAIL: | DATE: | 04/02/19 | SHEET: | 1 |
| | APPLICATION: | VERTICAL FIRE WALL, COMMERCIAL & INDUSTRIAL | DRAWN BY: | MMF |
| STACK JOINT | | AWIP DETAIL NUMBER: | MMF | |

929 ALDRIDGE ROAD
VACAVILLE, CA 95688
TEL: (707) 359-2280
FAX: (707) 359-2286
WWW.AWIPANELS.COM

ALL WEATHER
INSULATED PANELS