


NOTE:
 FOR 1- AND 2-HOUR RATING: #14 FASTENER SHALL BE INSTALLED AT
 PANEL JOINTS ON BOTH SIDES OF THE WALL, TOP AND BOTTOM ONLY.
 FOR 3-HOUR RATING: #14 FASTENER SHALL BE INSTALLED AT PANEL
 JOINTS ON BOTH SIDES OF THE WALL @ 12" O/C.

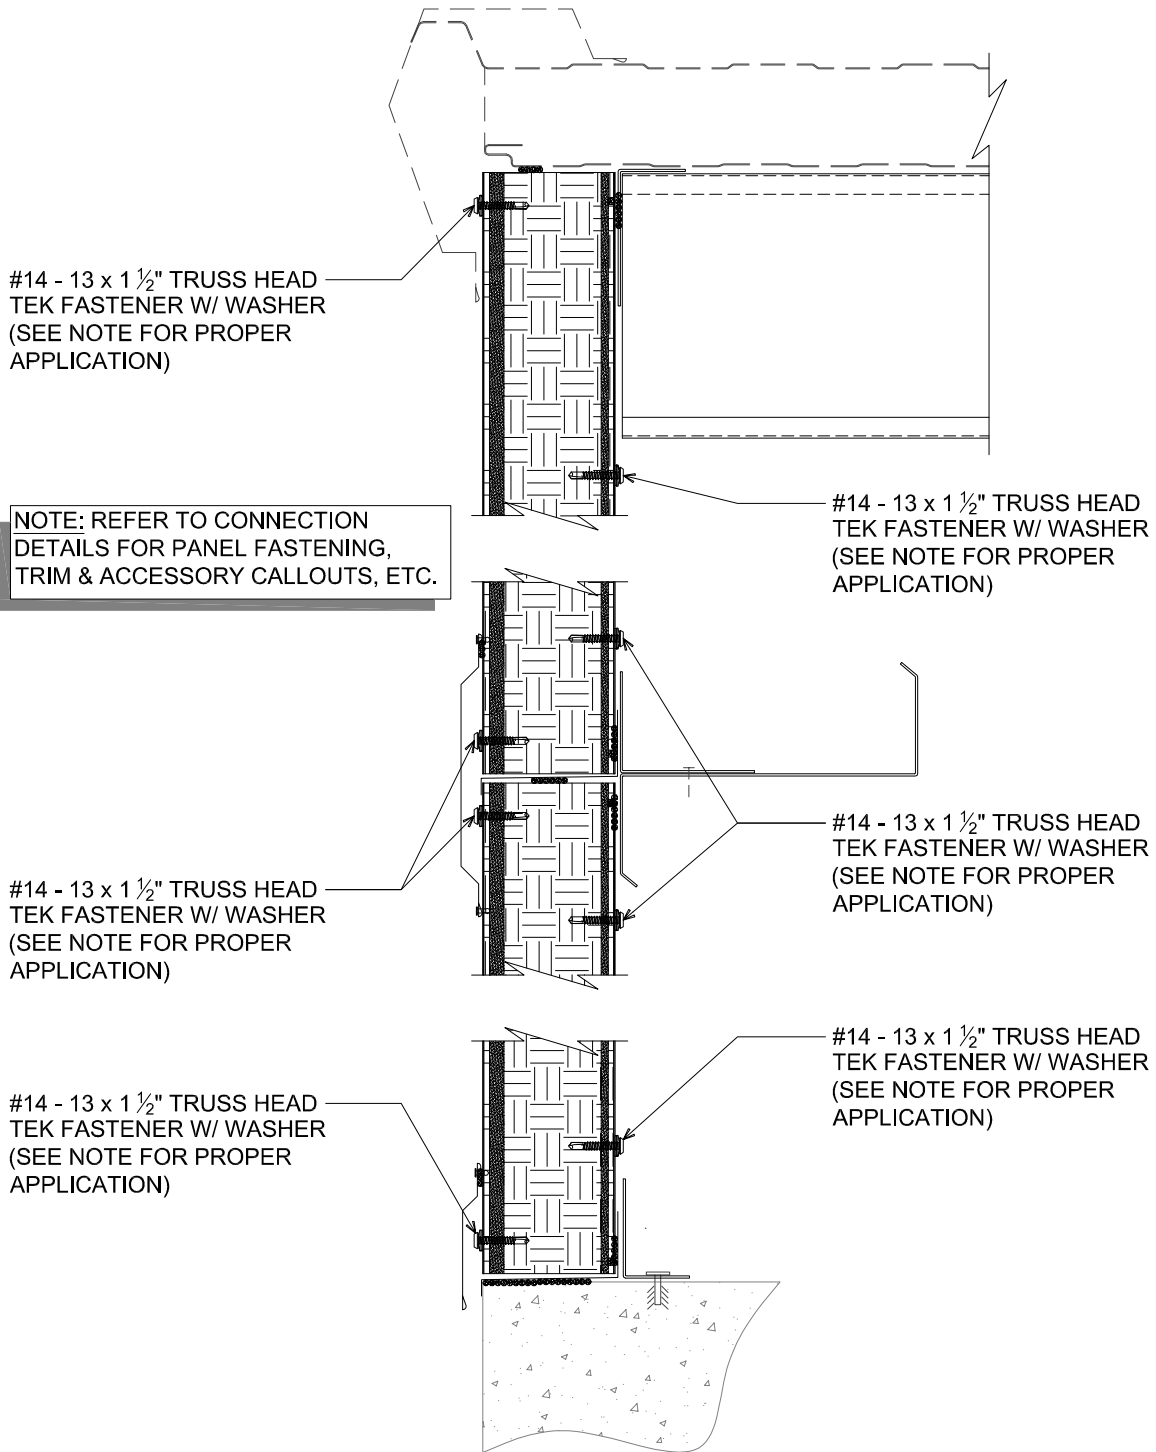

JOINERY STITCH FASTENING (SECTION VIEW, TYP.)



929 ALDRIDGE ROAD
 VACAVILLE, CA 95688
 TEL: (707) 359-2280
 FAX: (707) 359-2286
 WWW.AWIPANELS.COM

DETAIL:

PANEL JOINT - STITCH FASTENING

APPLICATION:
 VERTICAL FIRE WALL, COMMERCIAL & INDUSTRIAL, COLD-CLIMATE
 AWIP DETAIL NUMBER:
 MWW-CICC-PJ-003

DATE:
 04/02/19
 DRAWN BY:
 MMF

SHEET:

1 OF 1