


NOTE: FOR SKEW-CUT CONDITIONS,
REFER TO RD1 DIAPHRAGM
FASTENING SYSTEM (SKEW-CUT).

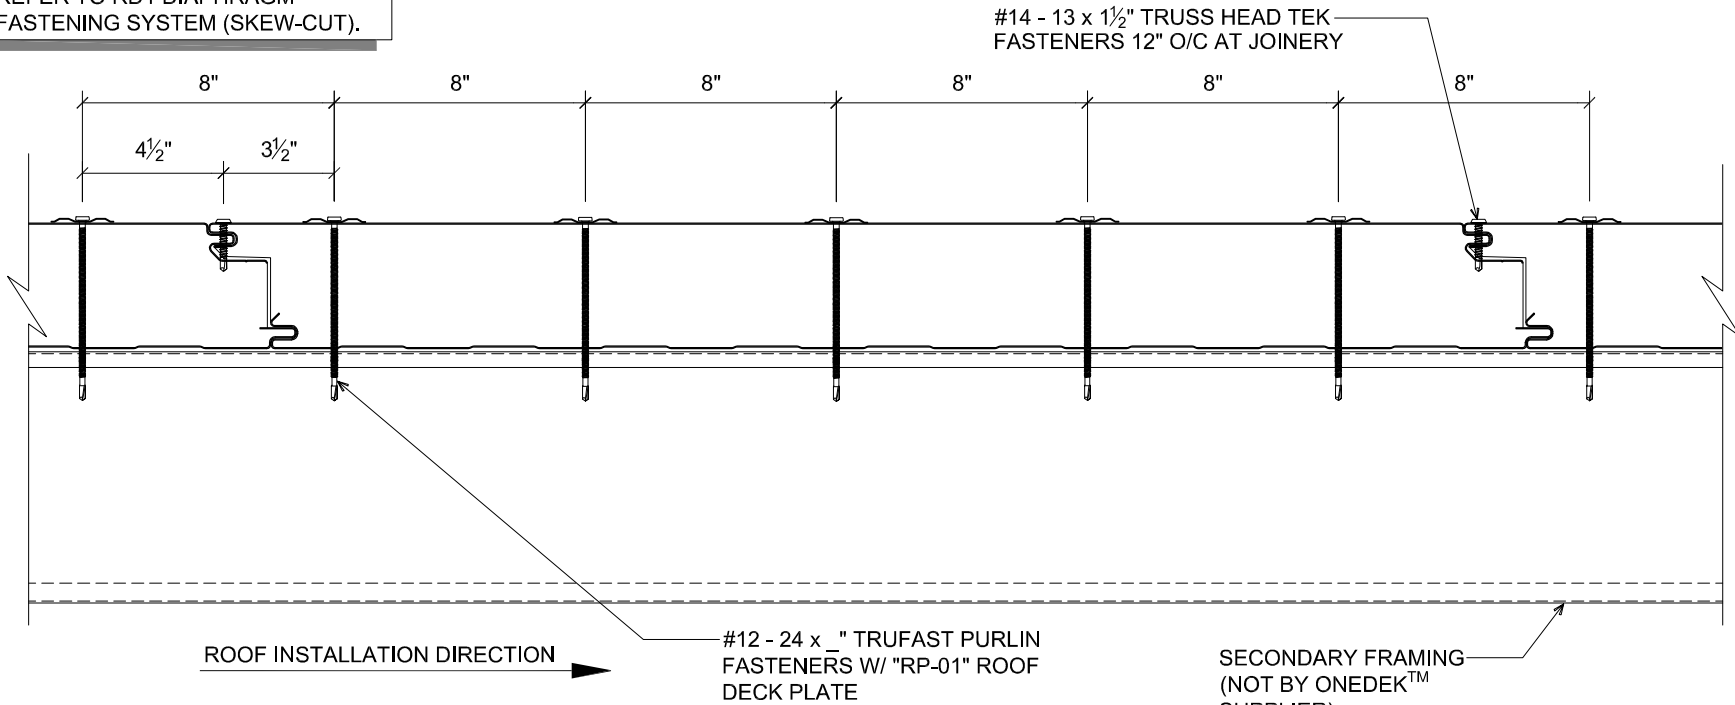

RD1 DIAPHRAGM FASTENING SYSTEM (40/5-12)

(SECTION VIEW)

DETAIL:
RD1 DIAPHRAGM FASTENING SYSTEM (40/5-12)

APPLICATION: RD1 ROOF DECK, COMMERCIAL & INDUSTRIAL, COLD-STORAGE	DATE: 06/18/19	SHEET: 1
AWIP DETAIL NUMBER: RDR-CICS-FS-001	DRAWN BY: MMF	OF 1

929 ALDRIDGE ROAD
VACAVILLE, CA 95688
TEL: (707) 359-2280
FAX: (707) 359-2286
WWW.AWIPANELS.COM

