


NOTE: DO NOT OVER-DRIVE FASTENERS. IF THE METAL AT THE EDGE OF THE PANEL IS DEFORMED OUT OF PLANE, THE ADJACENT PANEL WILL BE DIFFICULT TO ENGAGE AND WILL NOT SEAM. AFTER SR CLIP HAS BEEN INSTALLED OVER MALE LEG OF STANDING SEAM PANEL, PRE-CRIMP, USING $\frac{1}{2}$ " HAND CRIMPING TOOL.

NOTE: FASTENING SCHEDULE MAY VARY DEPENDING ON SPECIFIC APPLICATION.

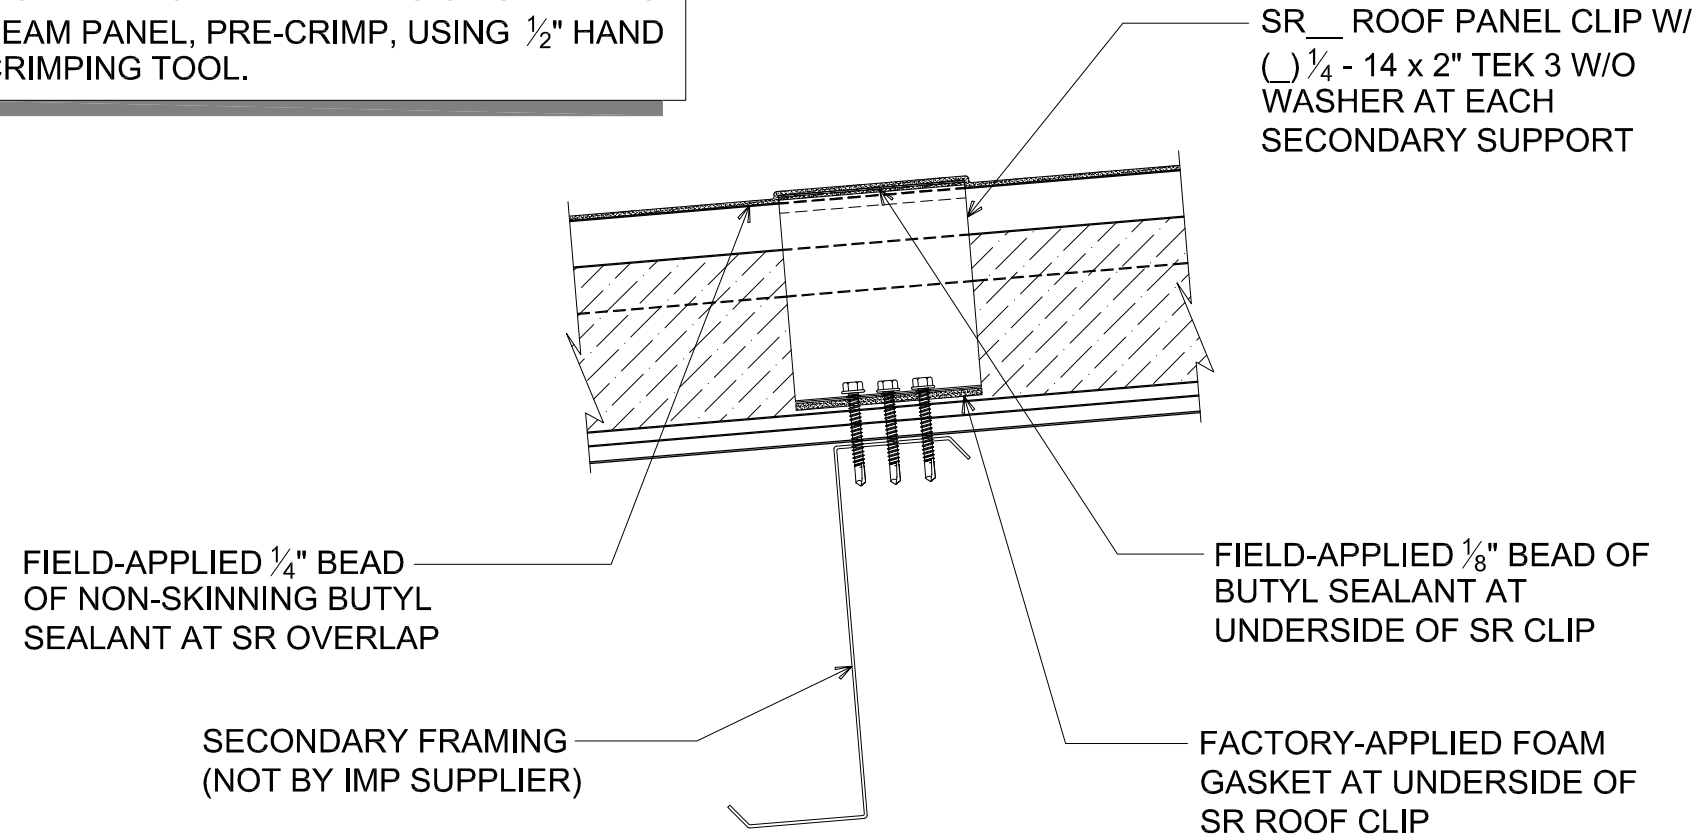

SR ROOF INTERMEDIATE FASTENING

(SECTION VIEW)

DETAIL: INTERMEDIATE ROOF FASTENING

929 ALDRIDGE ROAD
VACAVILLE, CA 95688
TEL: (707) 359-2280
FAX: (707) 359-2286
WWW.AWIPANELS.COM



APPLICATION:
SR ROOF, COMMERCIAL & INDUSTRIAL
AWIP DETAIL NUMBER:
SRR-ACH-IR-001

SHEET:
DATE: 03/20/19
DRAWN BY: IMF
1 OF 1