


SRC- METAL CLOSURE INSTALLATION

(SECTION VIEW)

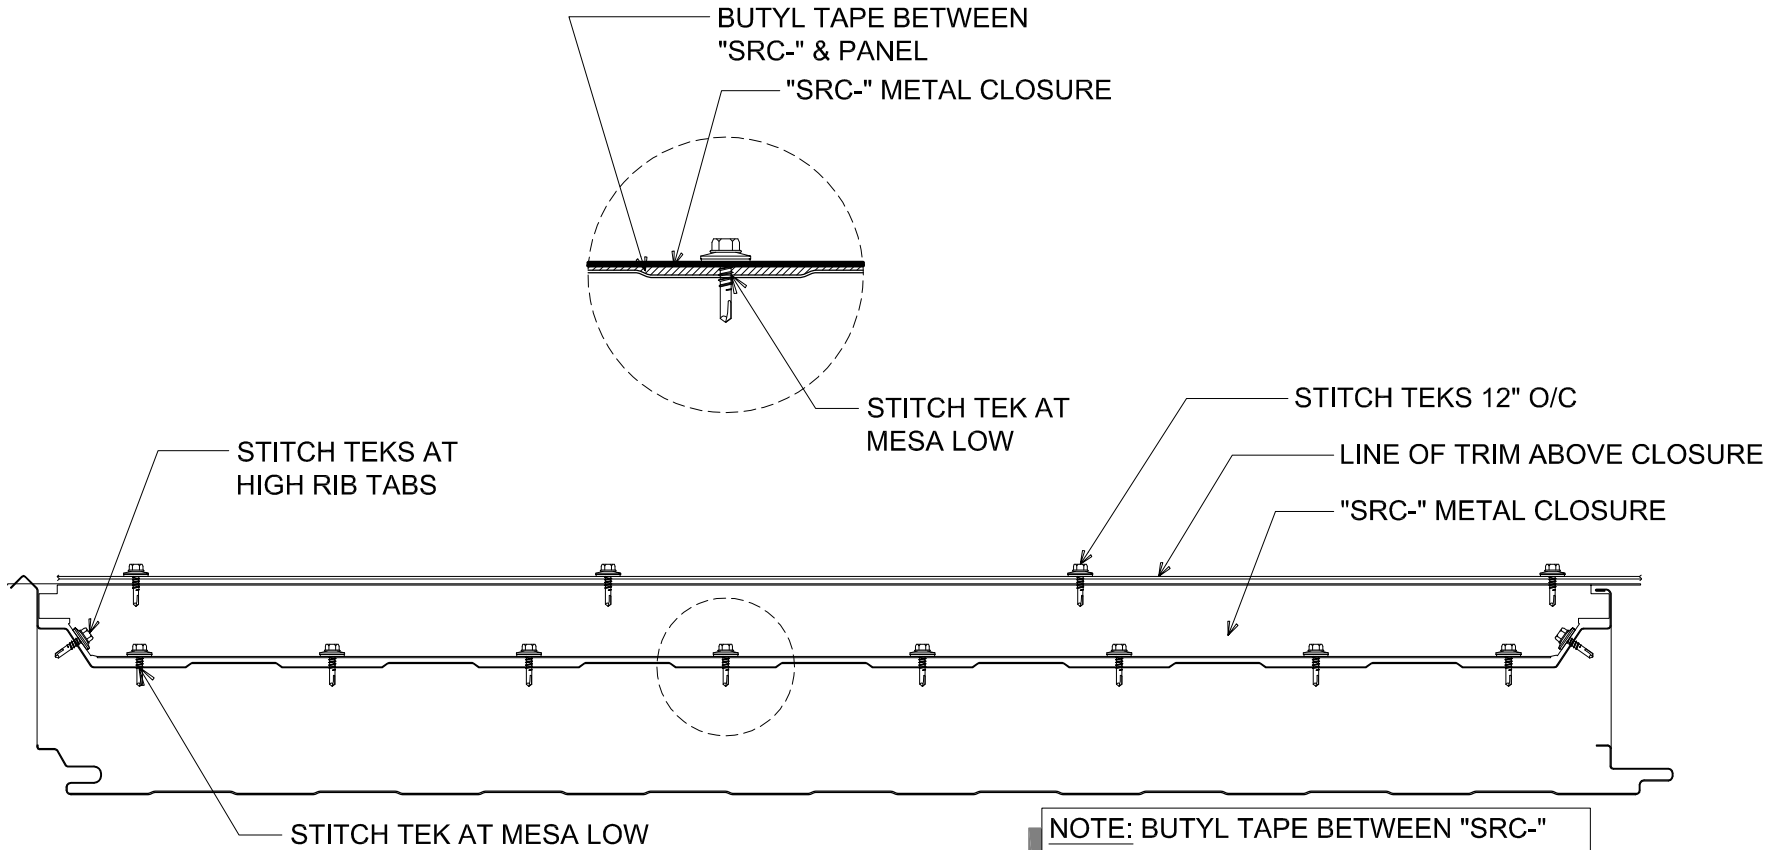

NOTE: BUTYL TAPE BETWEEN "SRC-" AND PANEL NOT SHOWN FOR CLARITY. ENSURE BUTYL TAPE IS ADHERED TO METAL CLOSURE AND MESA PROFILE.

DETAIL:		DATE:	SHEET:
METAL CLOSURE INSTALLATION		09/27/19	1
APPLICATION:		DRAWN BY:	MMF
SR ROOF, COMMERCIAL & INDUSTRIAL, COLD-STORAGE, COLD-CLIMATE			
AWIP DETAIL NUMBER:			
SRR-CICSCC-TA-001			

929 ALDRIDGE ROAD
 VACAVILLE, CA 95688
 TEL: (707) 359-2280
 FAX: (707) 359-2286
 WWW.AWIPANELS.COM

