


**NOTE: REFER TO DETAIL \_ ON SHEET \_ FOR JC- LOCATION(S).**

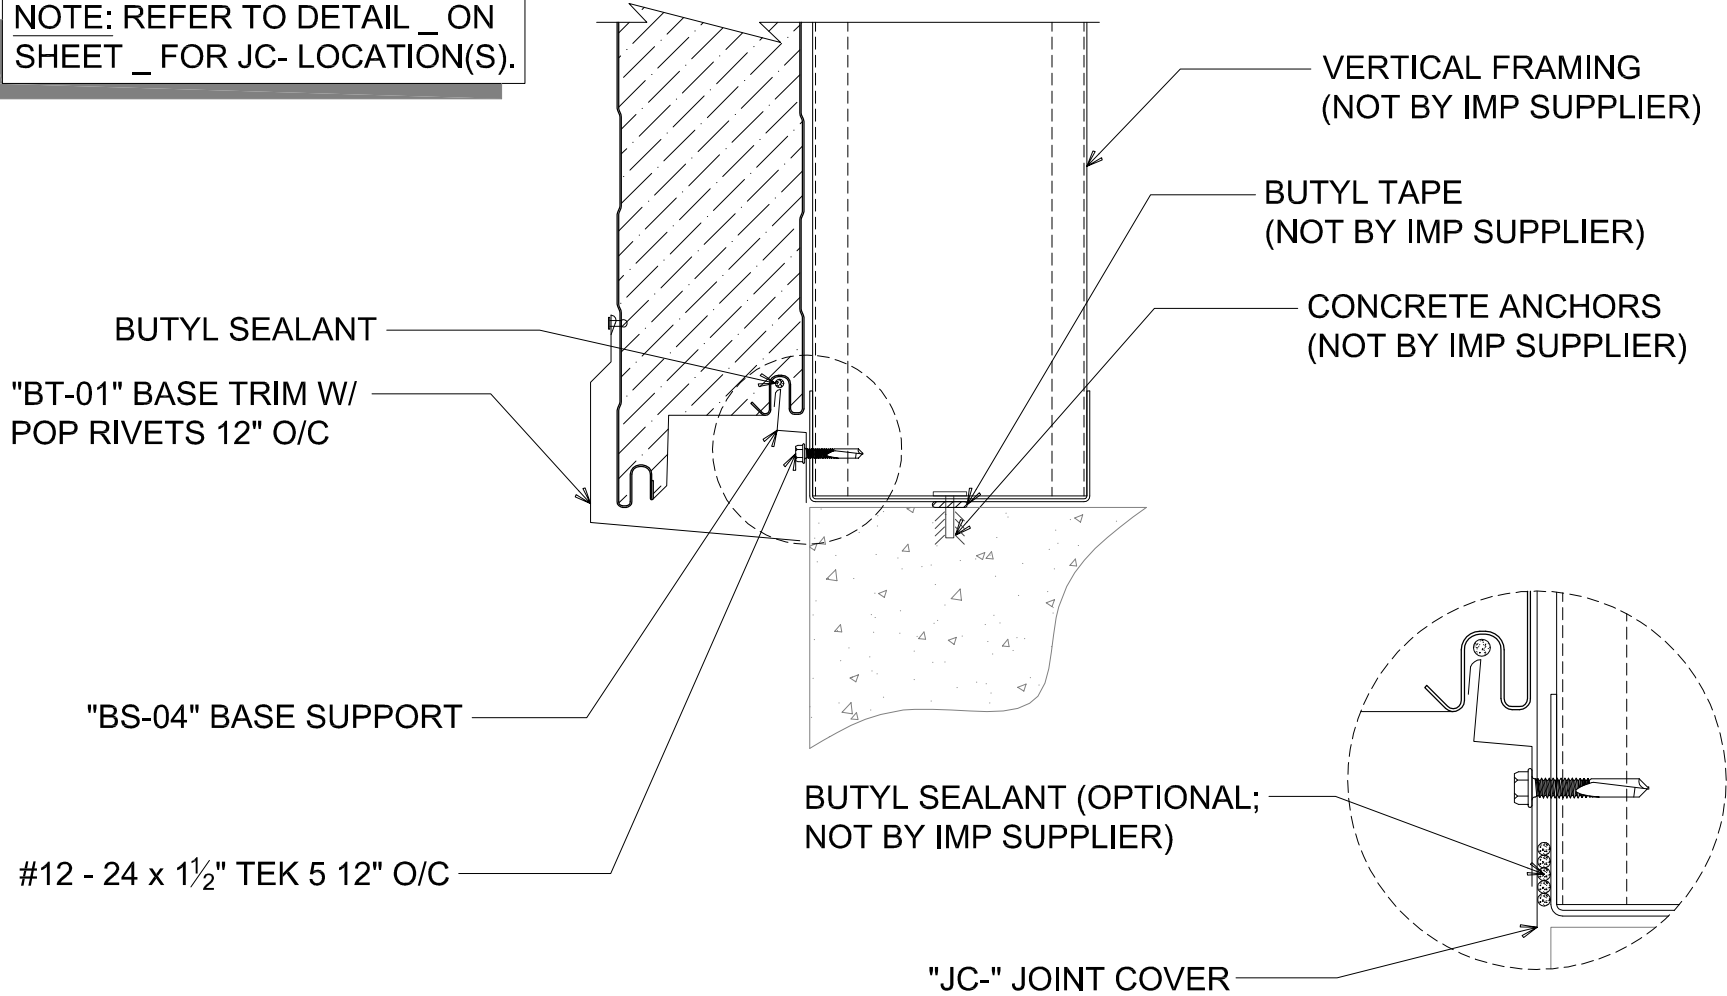

**# BASE CONDITION - FLUSH (MULTI-COURSE)**  
(SECTION VIEW)

DETAIL:

**BASE CONDITION - FLUSH (MULTI-COURSE)**

929 ALDRIDGE ROAD  
VACAVILLE, CA 95688  
TEL: (707) 359-2280  
FAX: (707) 359-2286  
WWW.AWIPANELS.COM

**All Weather**  
Insulated Panels



APPLICATION:  
HORIZONTAL WALL, COMMERCIAL & INDUSTRIAL  
AWIP DETAIL NUMBER:  
AHW-ACI-BC-005

DATE:  
06/23/21  
DRAWN BY:  
IMMF

SHEET:  
**1**  
OF  
**1**