


NOTE: REFER TO DETAIL _ ON SHEET _ FOR JC- LOCATION(S).

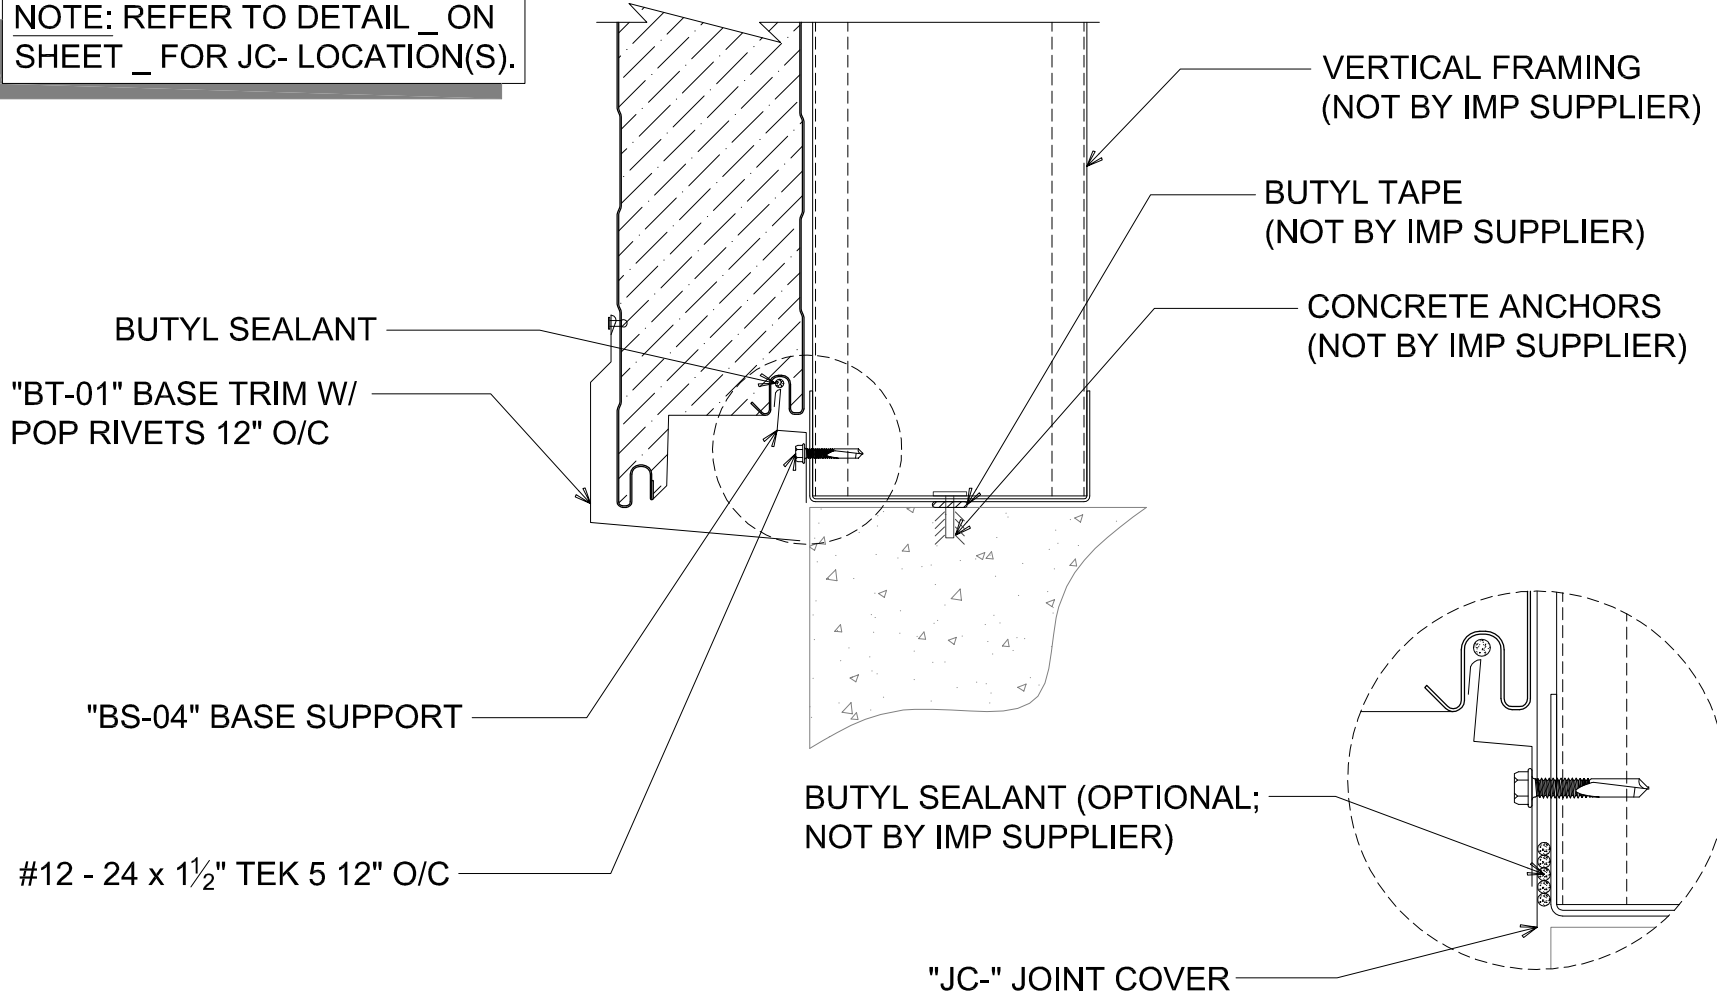

BASE CONDITION - FLUSH (MULTI-COURSE)
(SECTION VIEW)

DETAIL: **BASE CONDITION - FLUSH (MULTI-COURSE)**
 APPLICATION: HORIZONTAL WALL, COMMERCIAL & INDUSTRIAL
 DATE: 06/23/21
 DRAWN BY: IMF
 SHEET: 1 OF 1

929 ALDRIDGE ROAD
 VACAVILLE, CA 95688
 TEL: (707) 359-2280
 FAX: (707) 359-2286
 WWW.AWIPANELS.COM

