


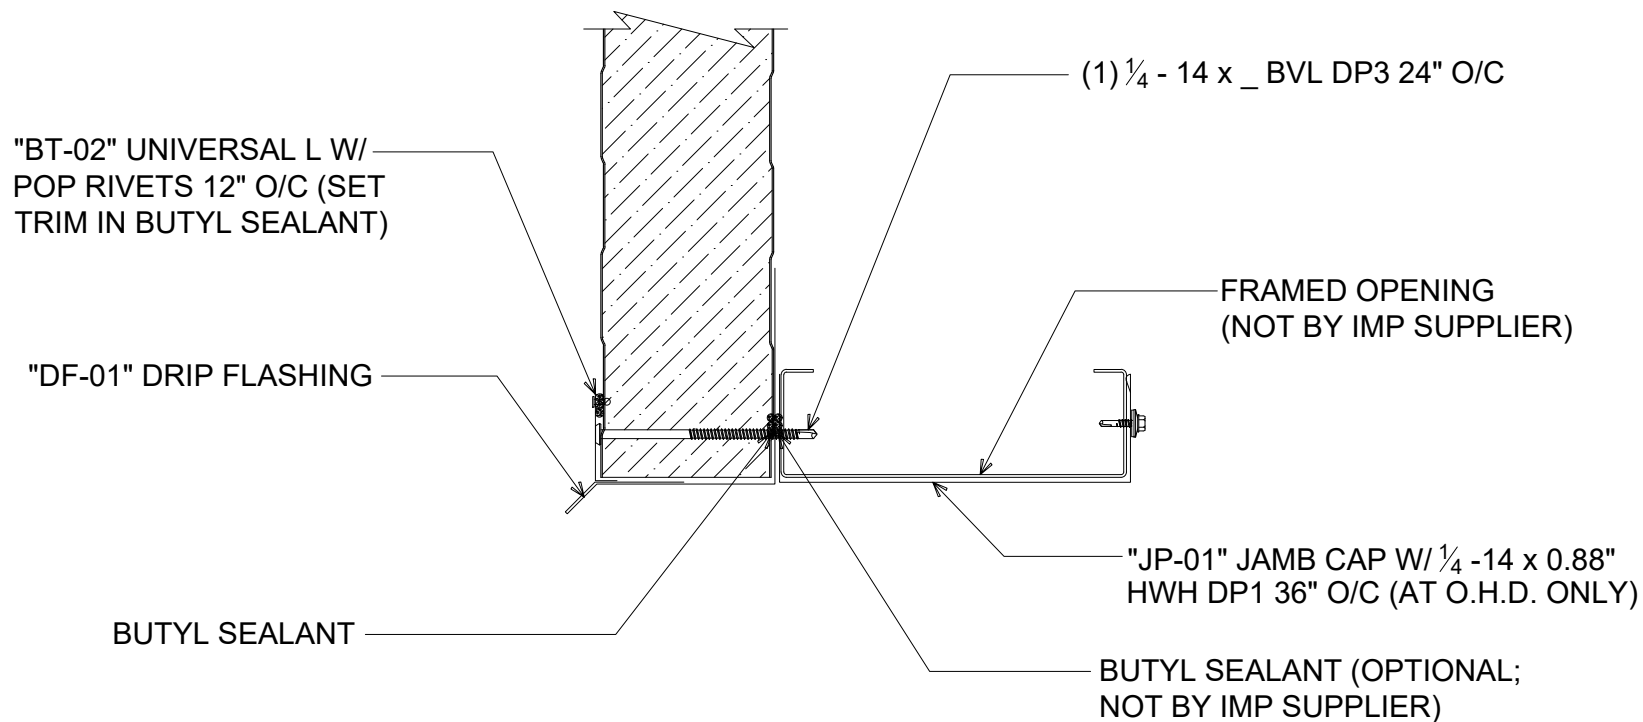

FRAMED OPENING HEADER

(SECTION VIEW)

CLICK HERE



DETAIL:

FRAMED OPENING - HEADER

929 ALDRIDGE ROAD
VACAVILLE, CA 94988
TEL: (707) 359-2280
FAX: (707) 359-2286
WWW.AWIPANELS.COM

All Weather
Insulated Panels



APPLICATION:
HORIZONTAL WALL, COMMERCIAL & INDUSTRIAL
AWIP DETAIL NUMBER:

AHW-ACH-FO-001

DATE:
11/18/24

DRAWN BY:
MMF

SHEET:

1

OF
1