



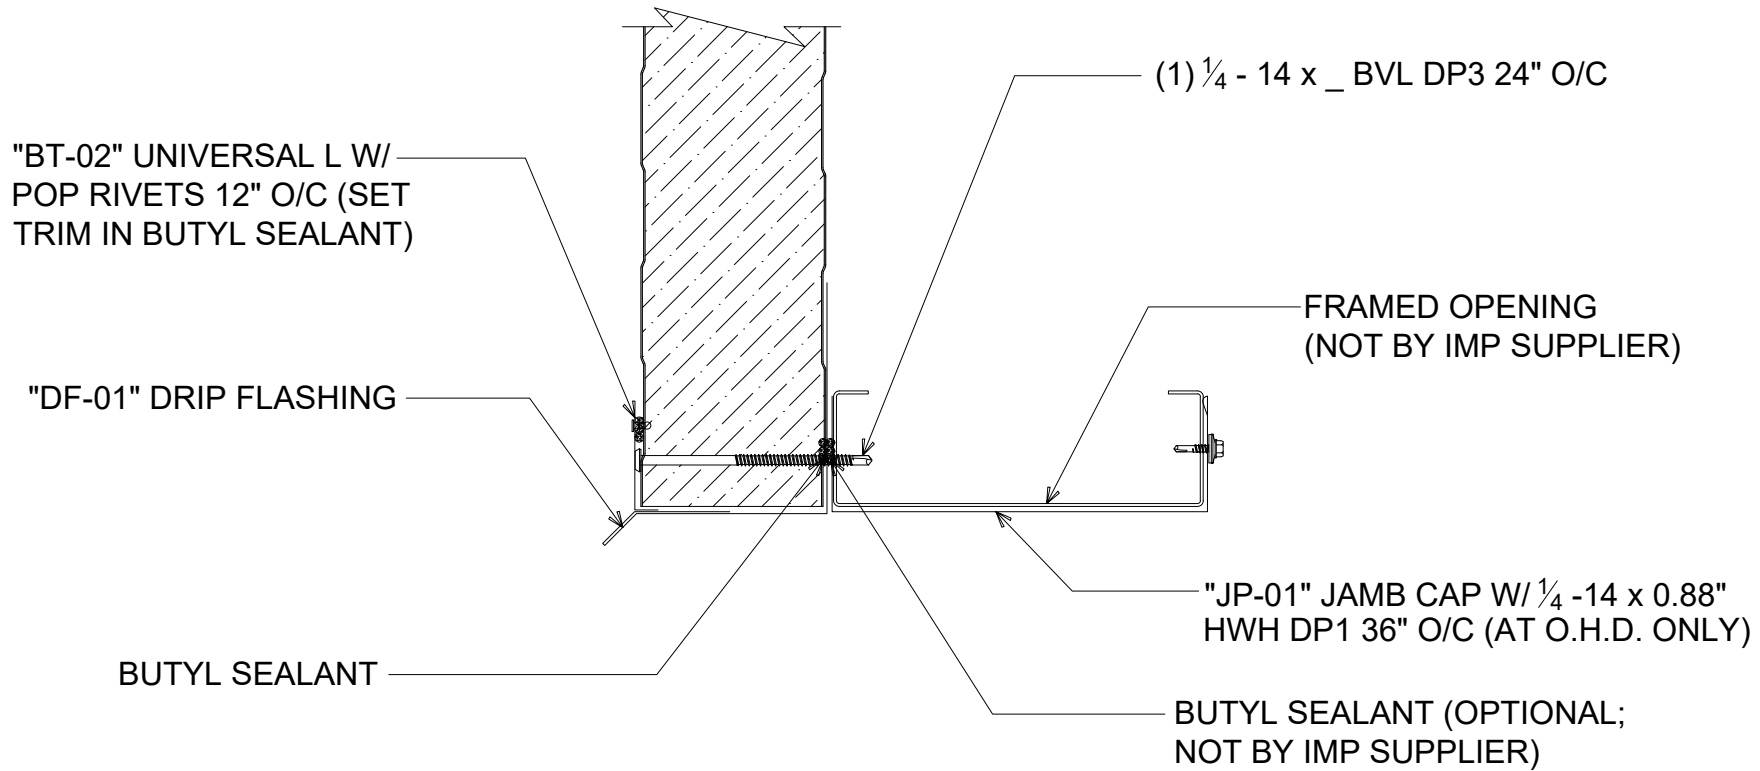

#

FRAMED OPENING HEADER

(SECTION VIEW)

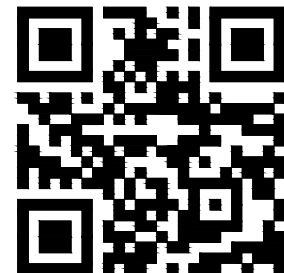

DETAIL:

FRAMED OPENING - HEADER

APPLICATION:

HORIZONTAL WALL, COMMERCIAL & INDUSTRIAL

AWIP DETAIL NUMBER:

AHW-ACI-FO-001

DATE:

10/26/23

DRAWN BY:

MMF

SHEET:

1

OF 1

929 ALDRIDGE ROAD
VACAVILLE, CA 95688
TEL: (707) 359-2280
FAX: (707) 359-2286
WWW.AWIPANELS.COM

All Weather
Insulated Panels

