



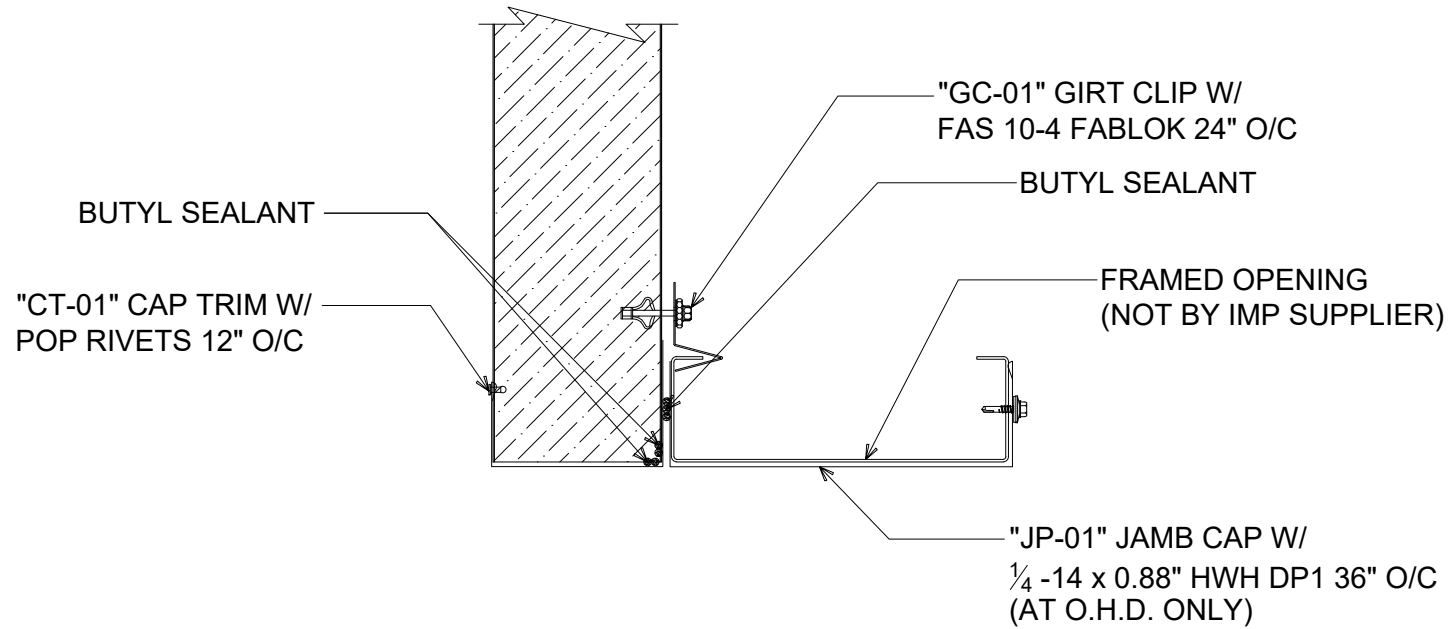

FRAMED OPENING JAMB

(PLAN VIEW)

CLICK HERE

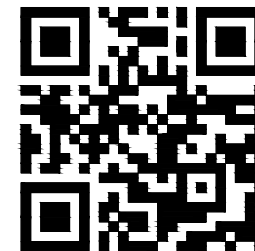

DETAIL:

FRAMED OPENING - JAMB

APPLICATION:

HORIZONTAL WALL, COMMERCIAL & INDUSTRIAL

AWIP DETAIL NUMBER:

AHW-ACH-FO-002

929 ALDRIDGE ROAD
VACAVILLE, CA 95688
TEL: (707) 359-2280
FAX: (707) 359-2286
WWW.AWIPANELS.COM

All Weather
Insulated Panels



DATE:
11/18/24

DRAWN BY:
MMF

SHEET:

1

OF
1