



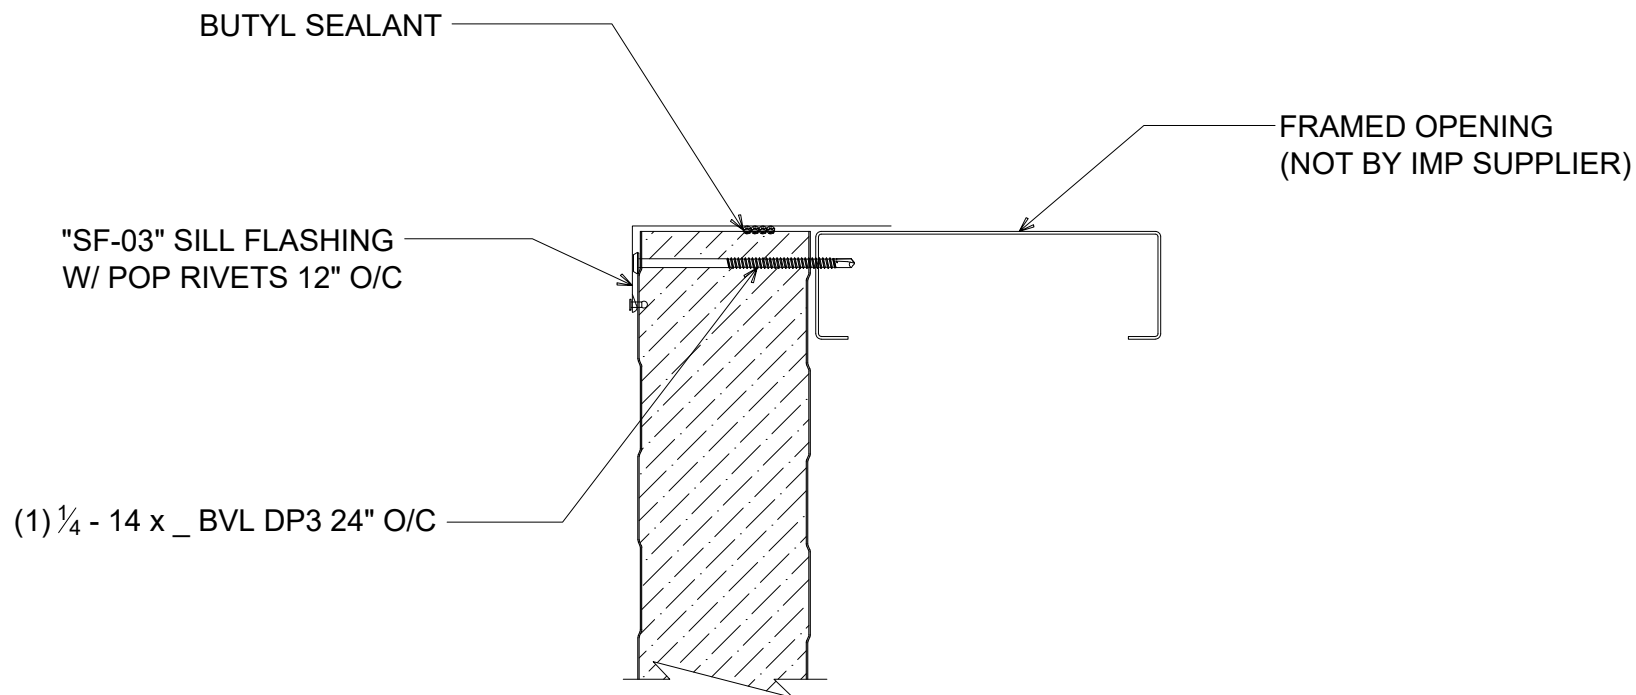

FRAMED OPENING SILL

(SECTION VIEW)

CLICK HERE

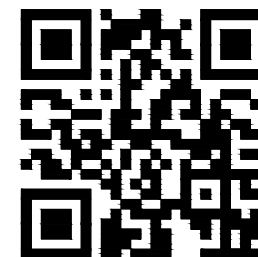

DETAIL:			
FRAMED OPENING - SILL			
APPLICATION:		DATE:	SHEET:
HORIZONTAL WALL, COMMERCIAL & INDUSTRIAL		11/18/24	1 OF 1
AWIP DETAIL NUMBER:		DRAWN BY:	
		MMF	

929 ALDRIDGE ROAD
VACAVILLE, CA 95688
TEL: (707) 359-2280
FAX: (707) 359-2286
WWW.AWIPANELS.COM

