



NOTE: "JC-" JOINT COVER MUST  
TUCK INTO BASE FLASHING .

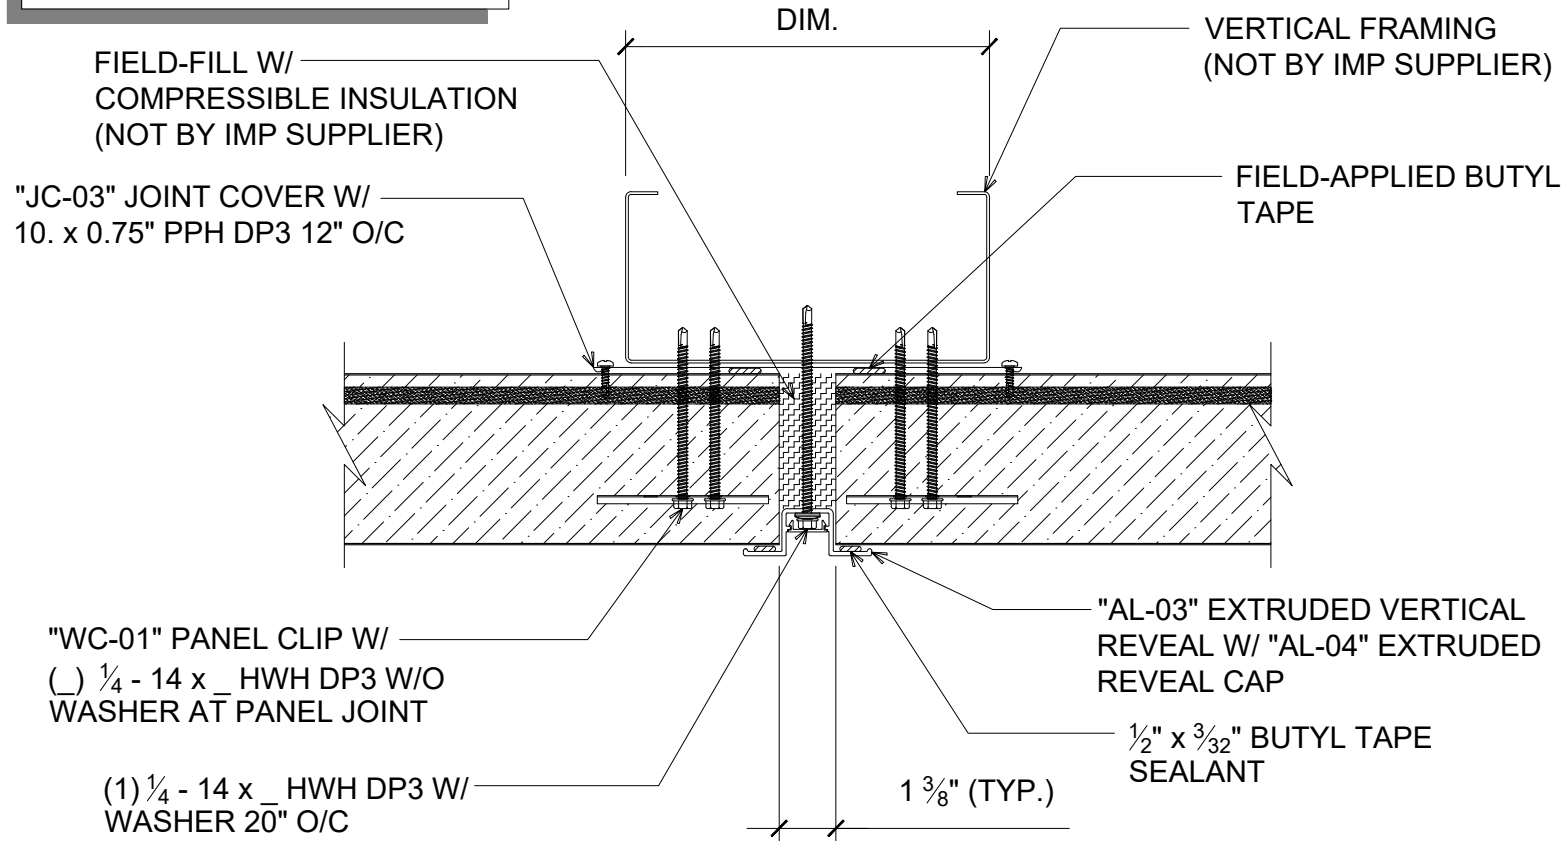

## # PANEL TRANSITION AT END JOINT

(PLAN VIEW)

CLICK HERE

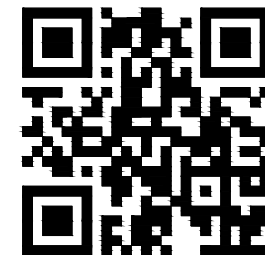

DETAIL:	PANEL TRANSITION - END JOINT		
	DATE:	11/18/24	SHEET:
	DRAWN BY:	MMF	1 OF 1
APPLICATION:			
HORIZONTAL WALL, COMMERCIAL & INDUSTRIAL			
AWIP DETAIL NUMBER:			
AHW-ACI-PT-002			

929 ALDRIDGE ROAD  
VACAVILLE, CA 94688  
TEL: (707) 359-2280  
FAX: (707) 359-2286  
WWW.AWIPANELS.COM

**All Weather**  
Insulated Panels

