


**NOTE: "SB-01" SEISMIC BRACE PLATE TO BE USED IN LIEU OF "PW-01" PLATE WASHERS AT ALL LOCATIONS SPECIFIED ON CEILING LAYOUT.**

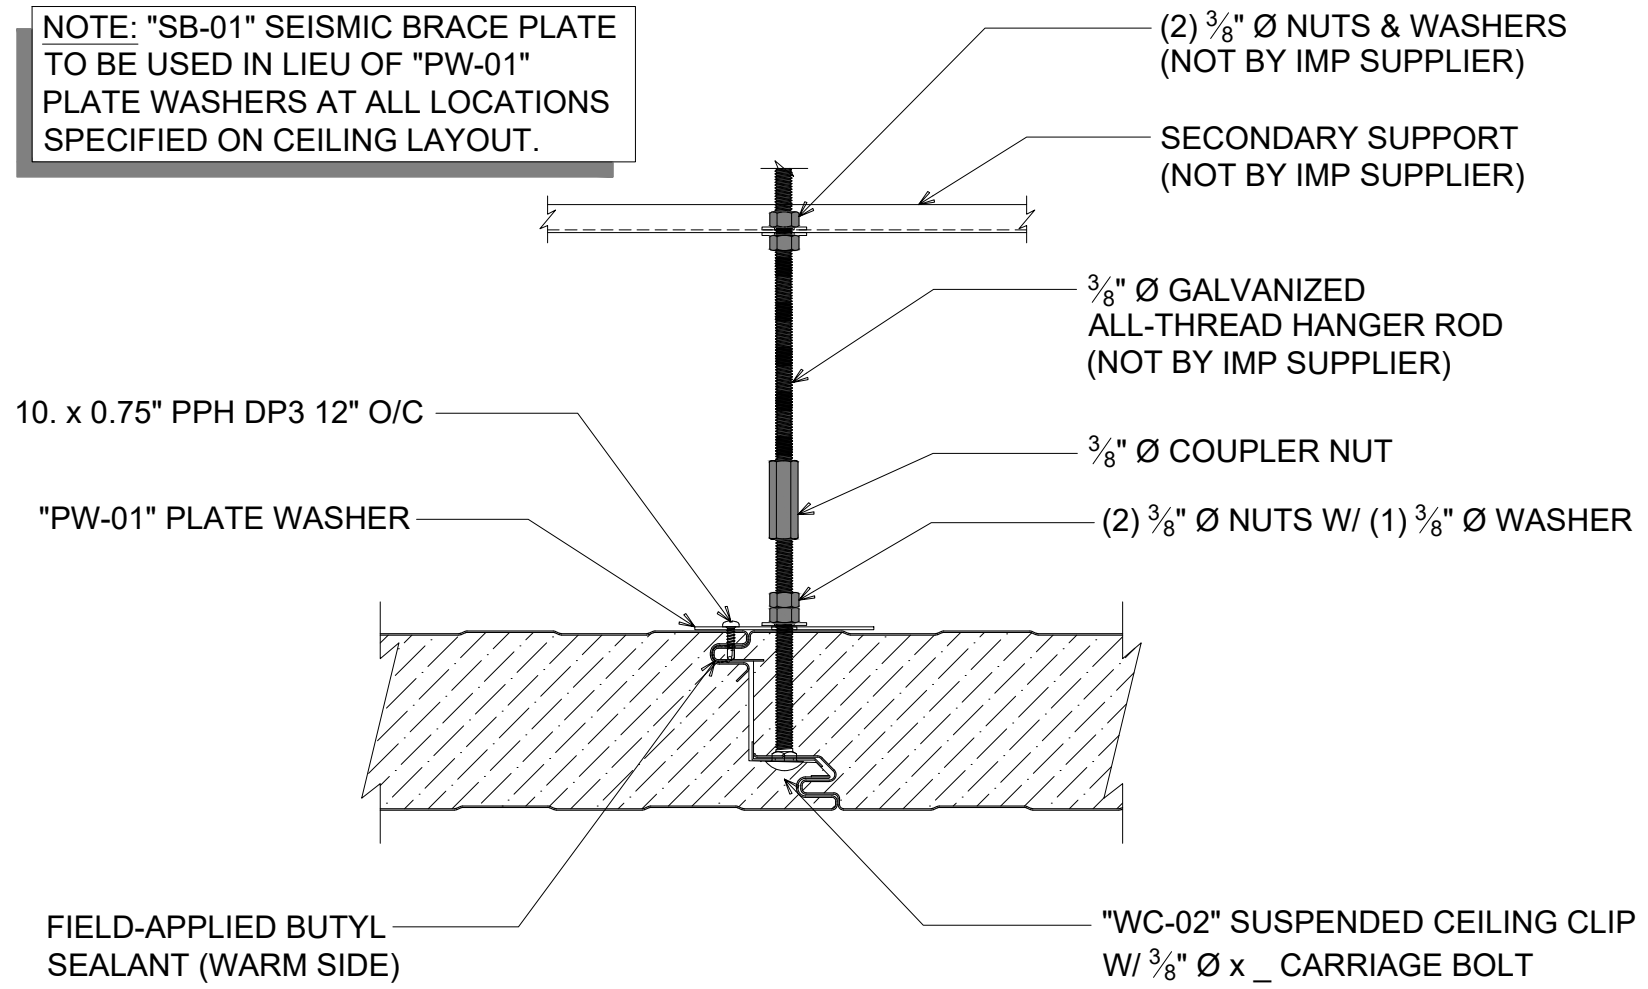

#

**SUSPENDED CEILING W/ CONCEALED CLIP**  
(SECTION VIEW)

DETAIL:	SUSPENDED CEILING - CONCEALED CLIP		SHEET:	1 OF 1
	APPLICATION:	CEILING, AMBIENT, COOLER	DATE:	10/03/23
	AWIP DETAIL NUMBER:	APC-AIC-SC-001	DRAWN BY:	MMF