


#

BASE CONDITION - BYPASS

(SECTION VIEW)

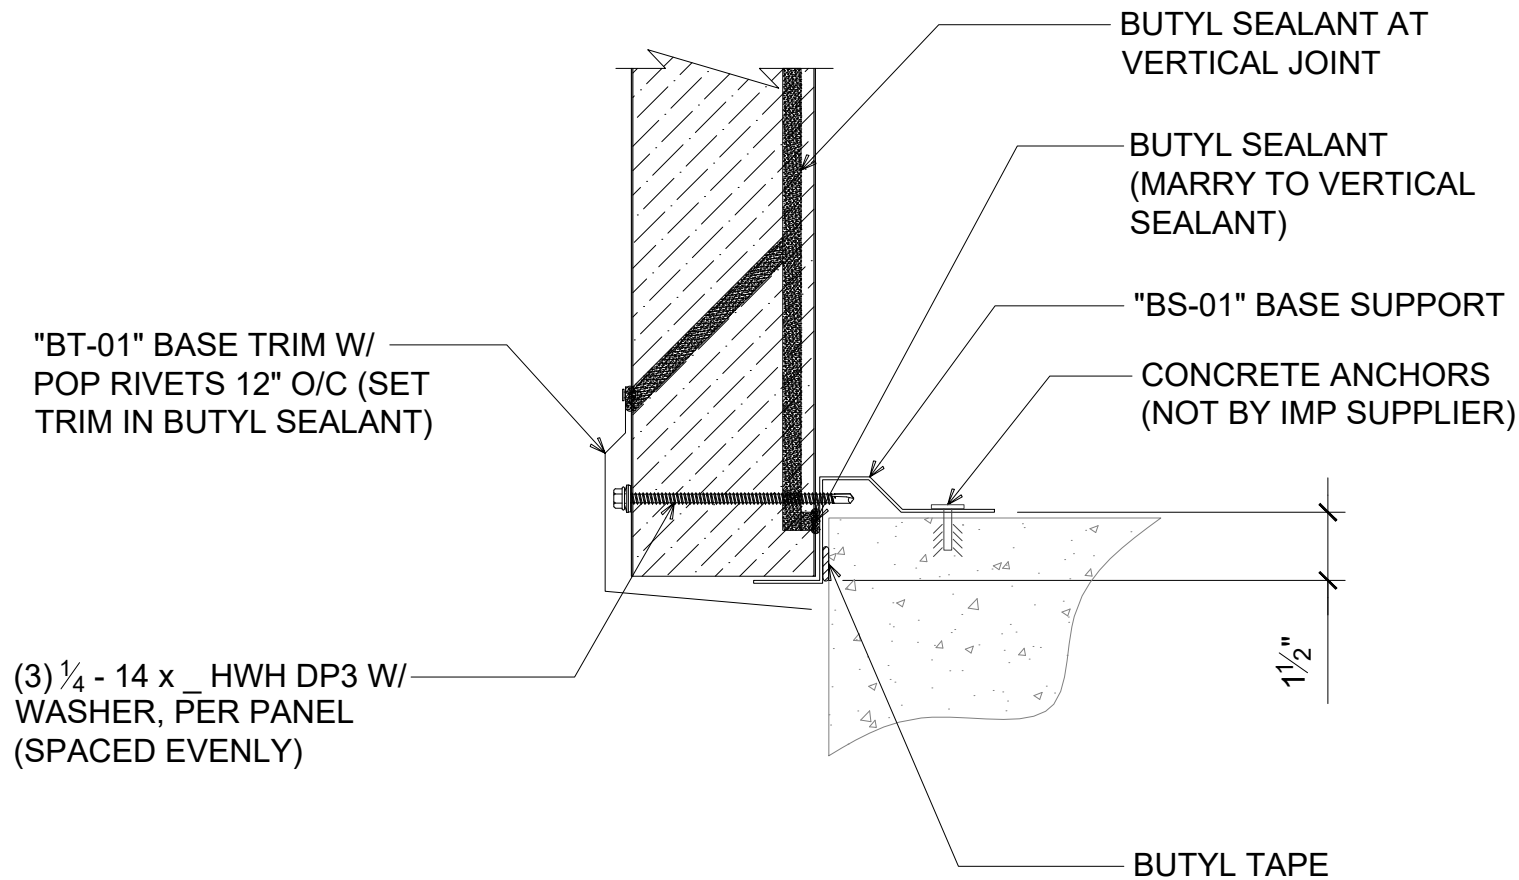

DETAIL:

BASE CONDITION - BYPASS

APPLICATION:

VERTICAL WALL, COMMERCIAL & INDUSTRIAL

AWIP DETAIL NUMBER:

AVW-ACI-BC-001

929 ALDRIDGE ROAD
VACAVILLE, CA 95688
TEL: (707) 359-2280
FAX: (707) 359-2286
WWW.AWIPANELS.COM



All Weather
Insulated Panels

929 ALDRIDGE ROAD
VACAVILLE, CA 95688
TEL: (707) 359-2280
FAX: (707) 359-2286
WWW.AWIPANELS.COM

APPLICATION:
VERTICAL WALL, COMMERCIAL & INDUSTRIAL

AWIP DETAIL NUMBER:

AVW-ACI-BC-001

DATE:

10/23/23

DRAWN BY:

MMF

SHEET:

1

OF 1

