


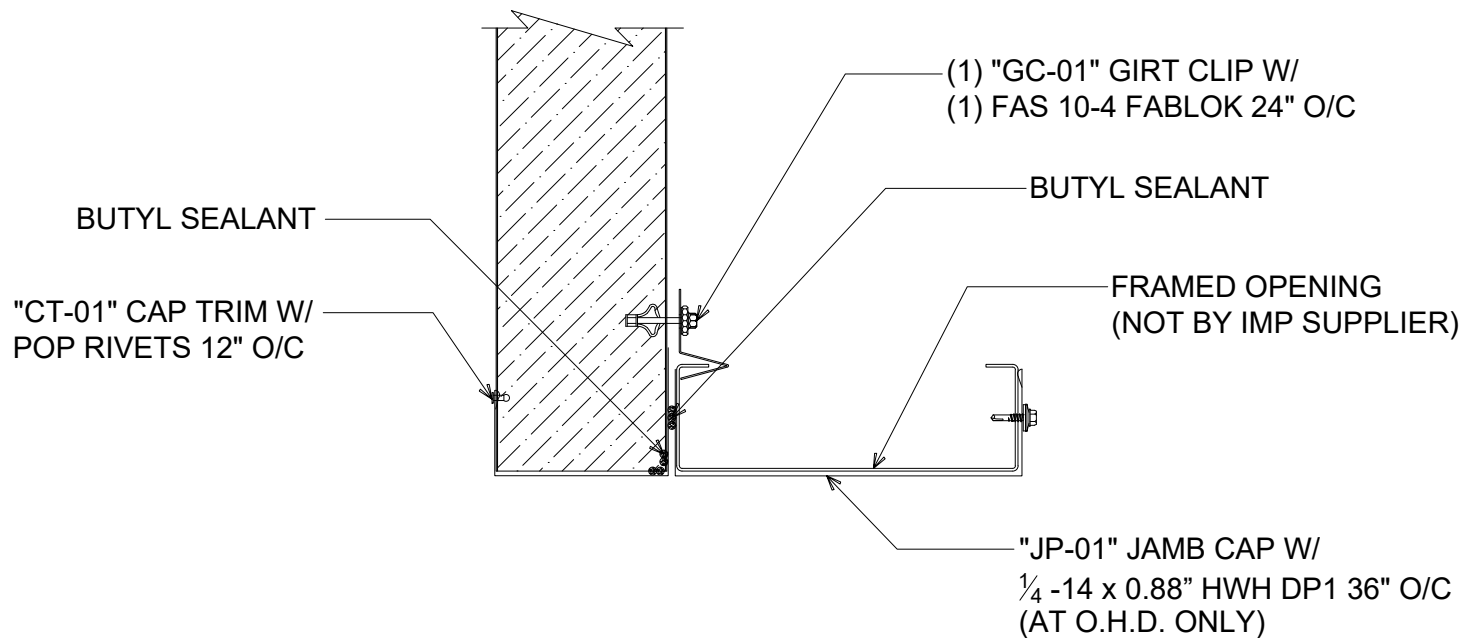


#


FRAMED OPENING - JAMB

(PLAN VIEW)


DETAIL,
CLICK HERE

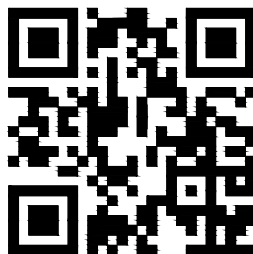

DOOR,
CLICK HERE

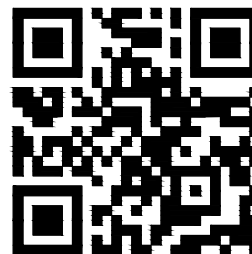

WINDOW,
CLICK HERE

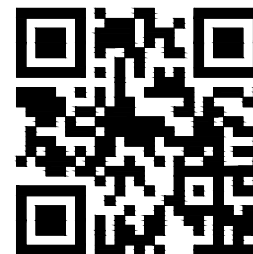

DETAIL:

FRAMED OPENING - JAMB

APPLICATION:

VERTICAL WALL, COMMERCIAL & INDUSTRIAL

AWIP DETAIL NUMBER:

AVW-ACH-FO-002

929 ALDRIDGE ROAD

VACAVILLE, CA 95688

TEL: (707) 359-2280

FAX: (707) 359-2286

WWW.AWIPANELS.COM



All Weather
Insulated Panels

929 ALDRIDGE ROAD

VACAVILLE, CA 95688

TEL: (707) 359-2280

FAX: (707) 359-2286

WWW.AWIPANELS.COM

APPLICATION:

VERTICAL WALL, COMMERCIAL & INDUSTRIAL

AWIP DETAIL NUMBER:

AVW-ACH-FO-002

SHEET:

1

OF

1

DATE:

11/15/24

DRAWN BY:

MMF