


NOTE: FASTENING SCHEDULE  
MAY VARY DEPENDING ON  
SPECIFIC APPLICATION.

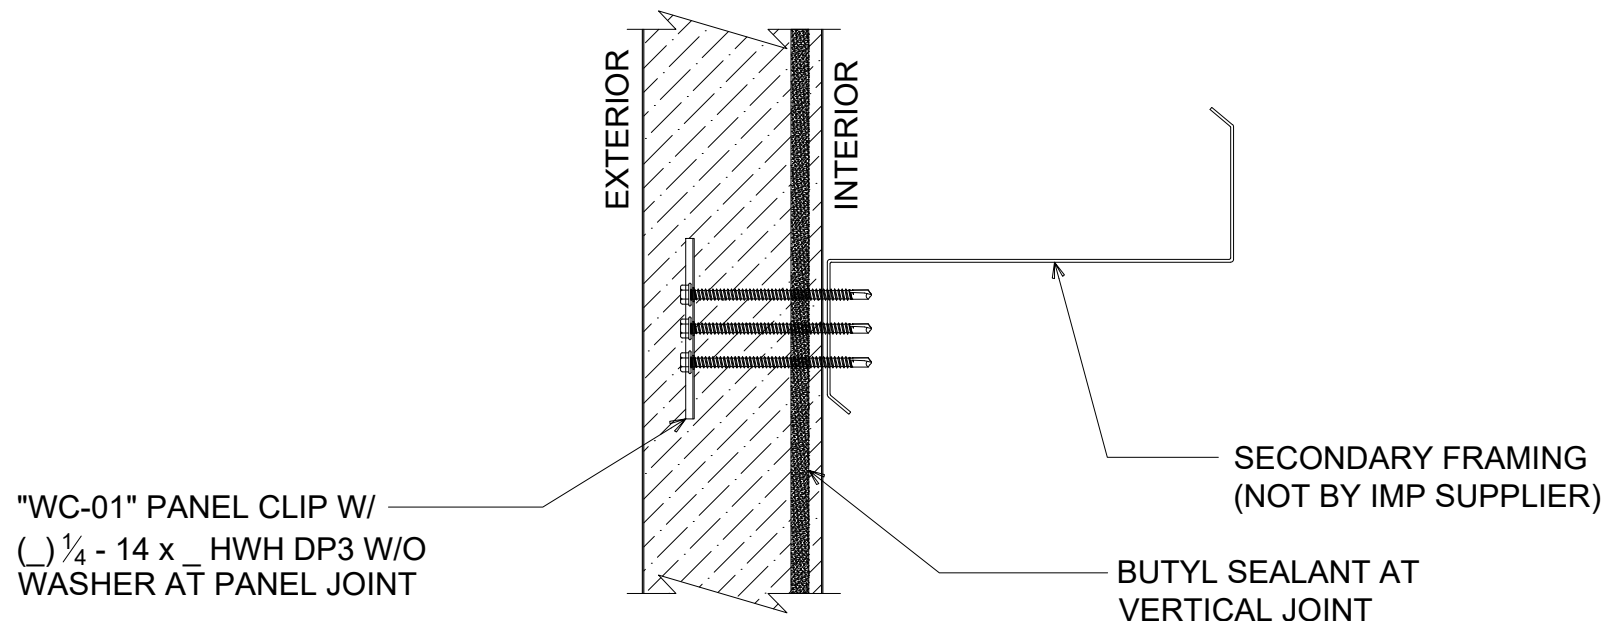

## INTERMEDIATE WALL FASTENING

(SECTION VIEW)

DETAIL:

### INTERMEDIATE WALL FASTENING

APPLICATION:

VERTICAL WALL, COMMERCIAL & INDUSTRIAL

AWIP DETAIL NUMBER:

AVW-ACHW-001

929 ALDRIDGE ROAD  
VACAVILLE, CA 95688  
TEL: (707) 359-2280  
FAX: (707) 359-2286  
WWW.AWIPANELS.COM

**All Weather**  
Insulated Panels



DATE:

10/04/23

DRAWN BY:

MMF

SHEET:

1

OF 1