


**NOTE: FASTENING SCHEDULE
MAY VARY DEPENDING ON
SPECIFIC APPLICATION.**

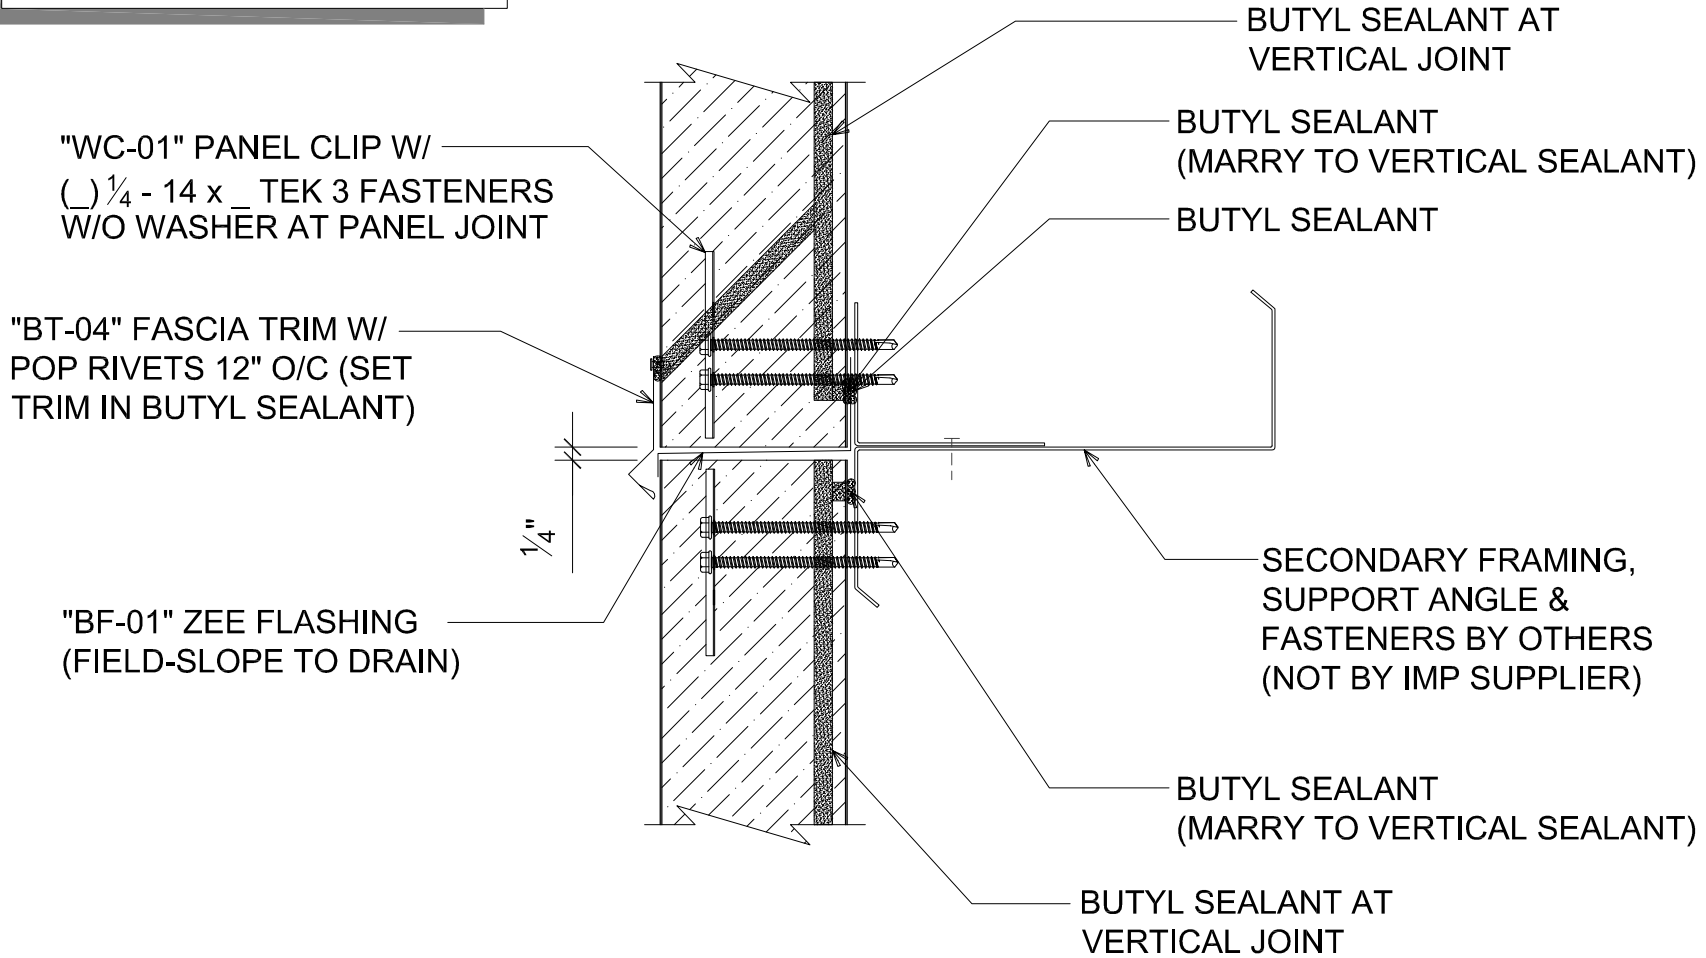

STACK JOINT
(SECTION VIEW)

DATE:	03/19/19	SHEET:	1	OF	1
DRAWN BY:	MMF				
DETAIL: STACK JOINT					
APPLICATION: VERTICAL WALL, COMMERCIAL & INDUSTRIAL					
AWIP DETAIL NUMBER: AWW-ACI-SJ-001					

929 ALDRIDGE ROAD
VACAVILLE, CA 95688
TEL: (707) 359-2280
FAX: (707) 359-2286
WWW.AWIPANELS.COM

