



FIELD-CUT
THERMAL BREAK

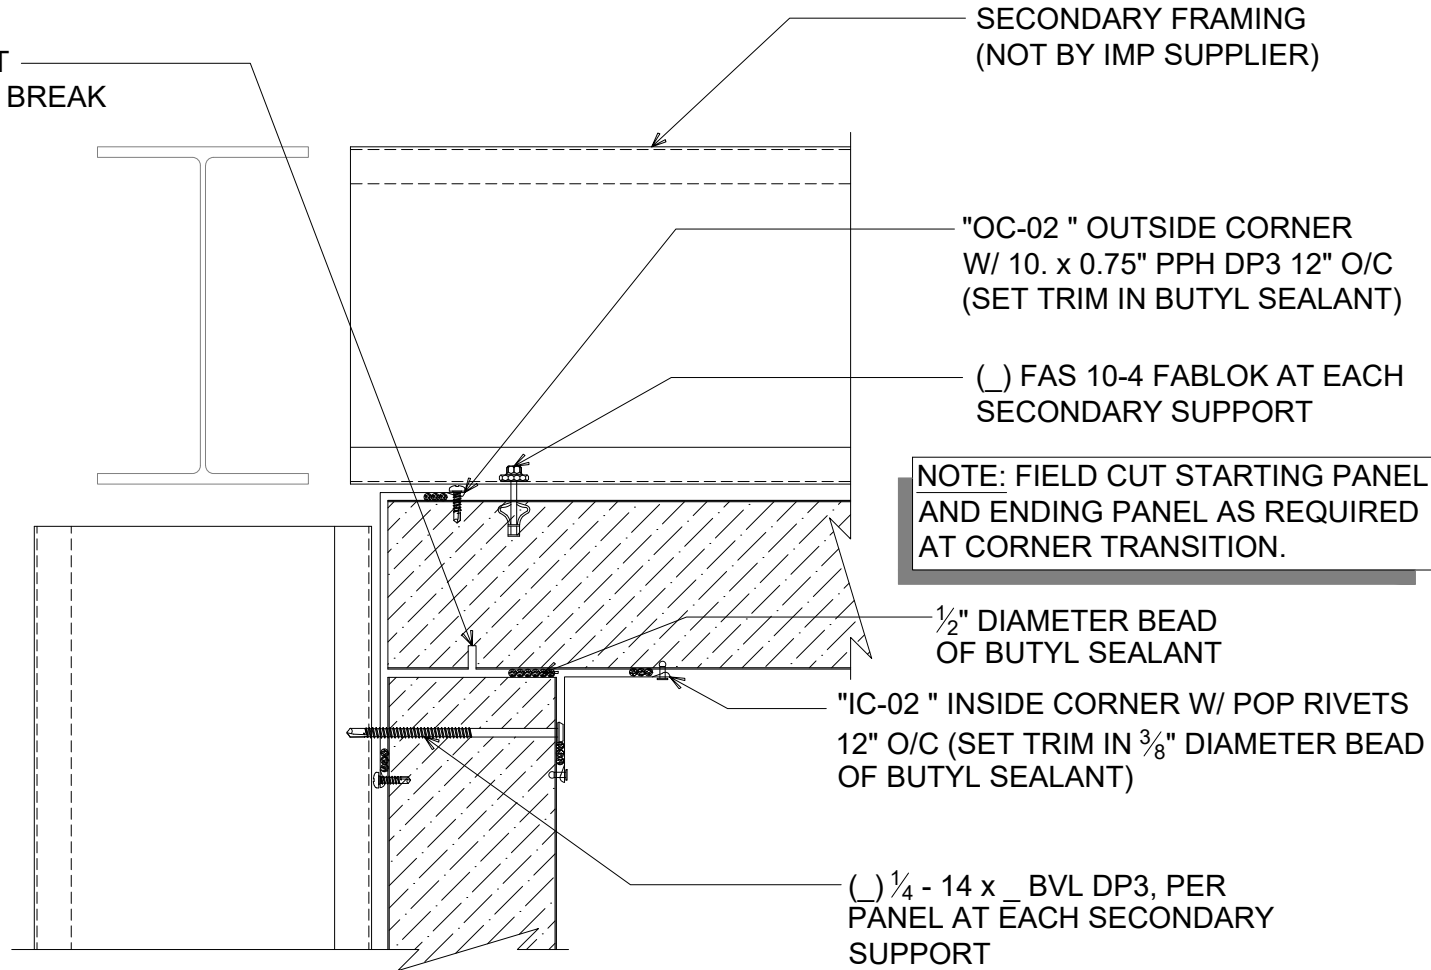

CORNER TRANSITION - FLAT INSIDE

(PLAN VIEW)

CLICK HERE

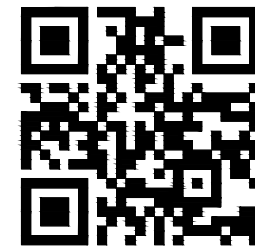

DETAIL:

CORNER TRANSITION - FLAT INSIDE

929 ALDRIDGE ROAD
VACAVILLE, CA 95688
TEL: (707) 359-2280
FAX: (707) 359-2286
WWW.AWIPANELS.COM

AWIP
All Weather
Insulated Panels

APPLICATION:
VERTICAL WALL, COLD-STORAGE
AWIP DETAIL NUMBER:
AVW-ACS-CT-003

DATE:
11/18/24
DRAWN BY:
MMF

SHEET:
1 OF 1