


NOTE: FASTENING SCHEDULE
MAY VARY DEPENDING ON
SPECIFIC APPLICATION.

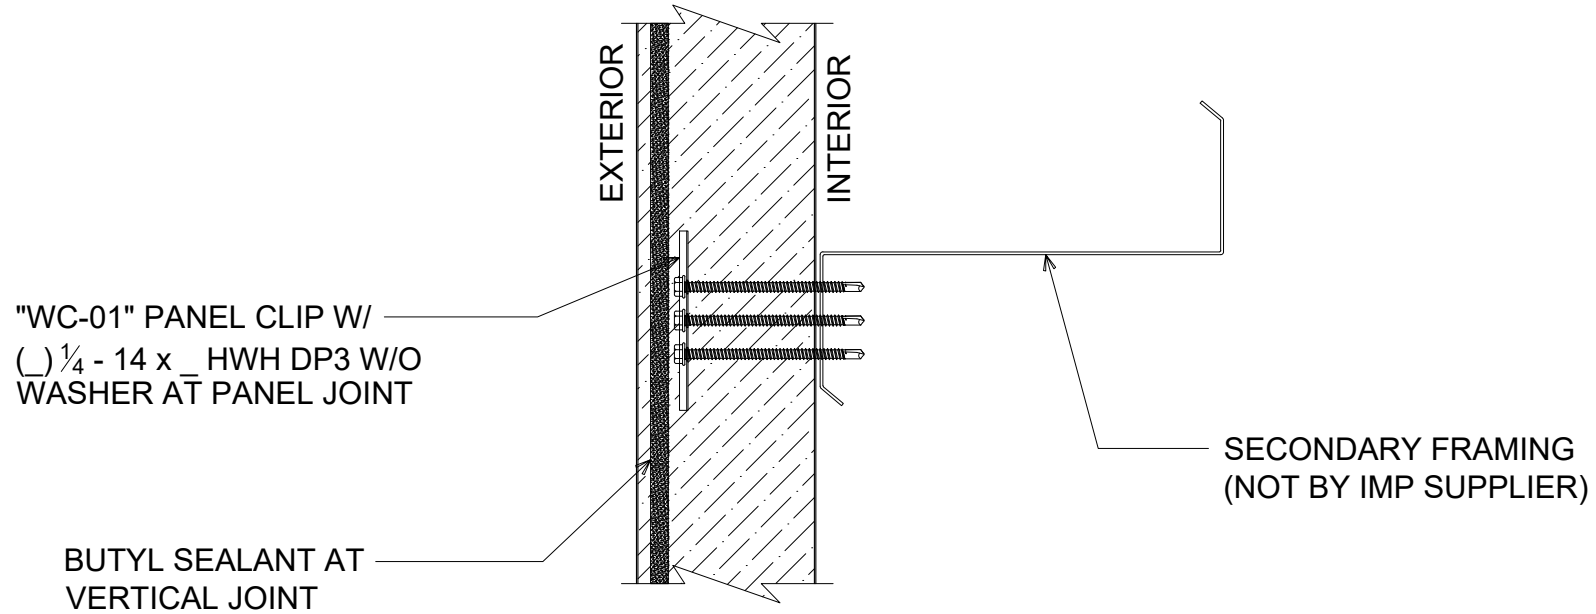

INTERMEDIATE WALL FASTENING (COLD-STORAGE)

(SECTION VIEW)

DETAIL:
INTERMEDIATE WALL FASTENING

APPLICATION:
VERTICAL WALL, COLD-STORAGE
AWIP DETAIL NUMBER:
AWW-ACS-IWF-001

DATE:
10/04/23
DRAWN BY:
MMF

SHEET:
1
OF
1

929 ALDRIDGE ROAD
VACAVILLE, CA 95688
TEL: (707) 359-2280
FAX: (707) 359-2286
WWW.AWIPANELS.COM

