



NOTE: FASTENING SCHEDULE
MAY VARY DEPENDING ON
SPECIFIC APPLICATION.

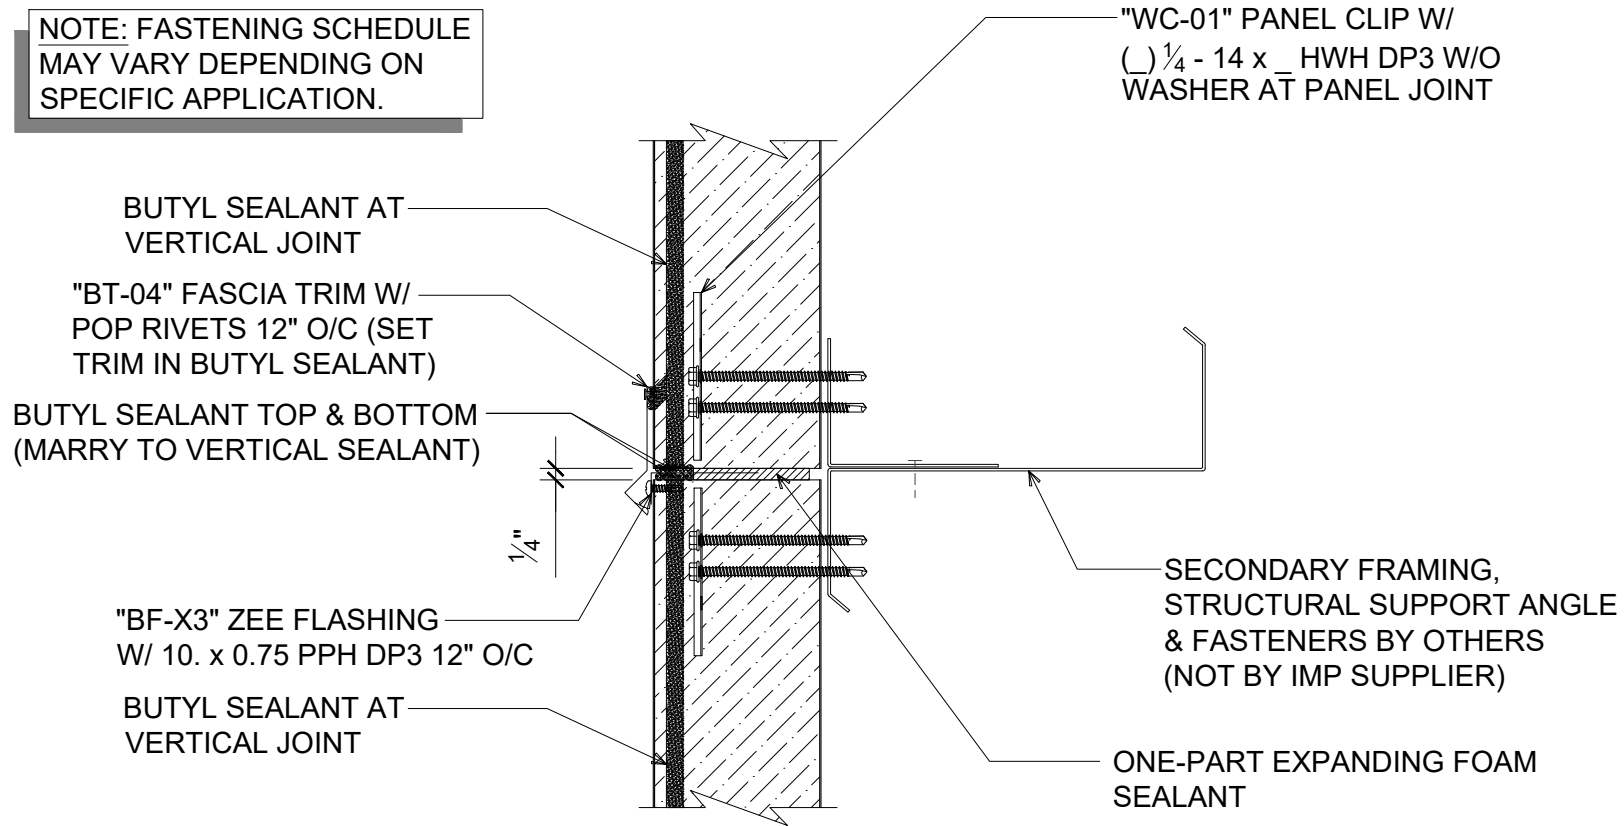

STACK JOINT (COLD-STORAGE)

(SECTION VIEW)

CLICK HERE

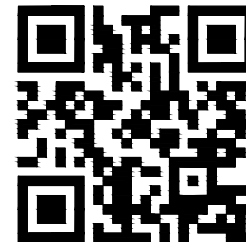

DETAIL: STACK JOINT		SHEET:	1 OF 1
APPLICATION:	DATE:	11/18/24	
VERTICAL WALL, COLD-STORAGE	DRAWN BY:	MMF	
AWIP DETAIL NUMBER:		AVW-ACS-SJ-001	

929 ALDRIDGE ROAD
VACAVILLE, CA 95688
TEL: (707) 359-2280
FAX: (707) 359-2286
WWW.AWIPANELS.COM

