


NOTE: FASTENING SCHEDULE
MAY VARY DEPENDING ON
SPECIFIC APPLICATION.

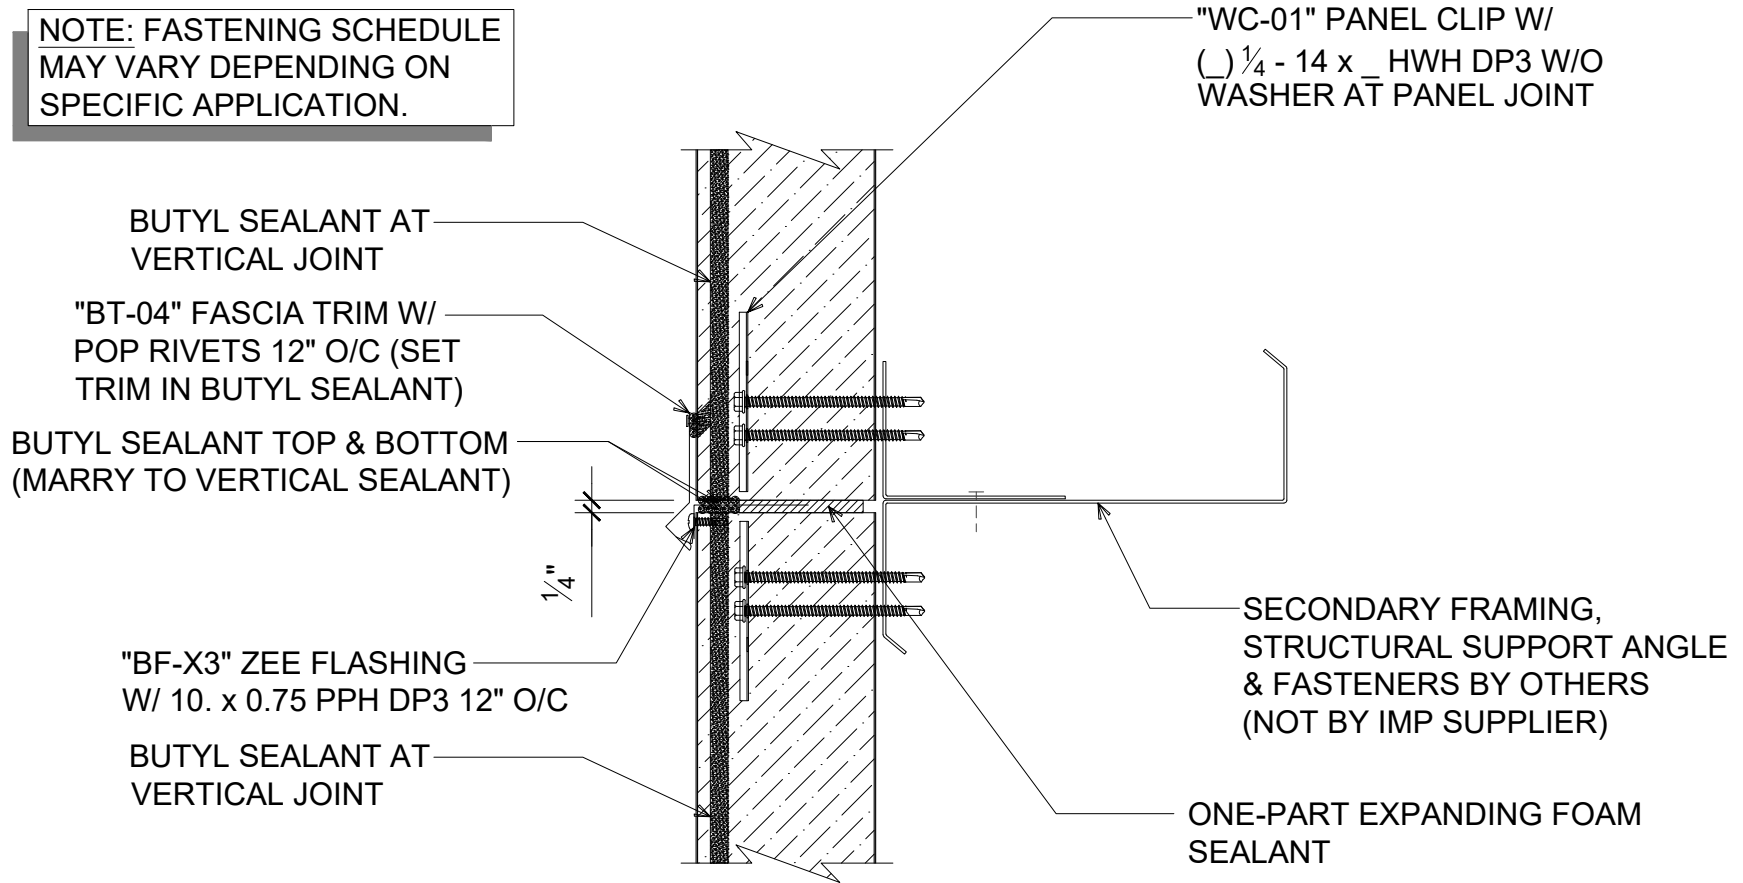

STACK JOINT (COLD-STORAGE)

(SECTION VIEW)

DETAIL: STACK JOINT	DATE:	10/04/23	SHEET:	1	OF	1
	APPLICATION:	VERTICAL WALL, COLD-STORAGE		DRAWN BY:	MMF	
AWIP DETAIL NUMBER:		AWW-ACS-SJ-001				

929 ALDRIDGE ROAD
VACAVILLE, CA 95688
TEL: (707) 359-2280
FAX: (707) 359-2286
WWW.AWIPANELS.COM

All Weather
Insulated Panels