


FILL GAP CONTINUOUSLY WITH  
TWO-PART FOAMED-IN-PLACE  
URETHANE (NOT BY IMP SUPPLIER)

1/4 - 14 x 7/8" STITCH TEK 6" O/C

SECONDARY FRAMING  
BY OTHERS  
(NOT BY IMP SUPPLIER)

# RIDGE APEX  
(SECTION VIEW)

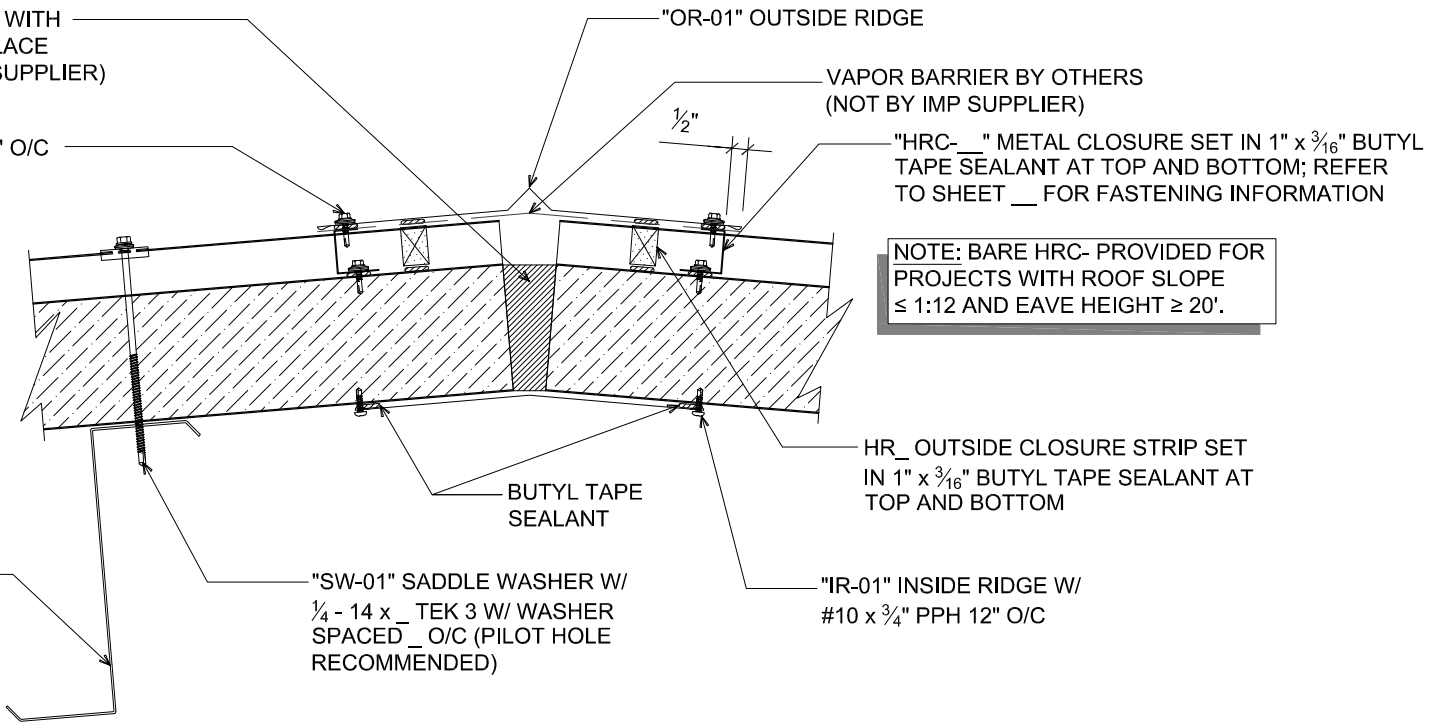

NOTE: BARE HRC- PROVIDED FOR  
PROJECTS WITH ROOF SLOPE  
≤ 1:12 AND EAVE HEIGHT ≥ 20'.

DETAIL:

RIDGE APEX

APPLICATION:  
HR ROOF, COLD-STORAGE  
AWIP DETAIL NUMBER:  
HRR-ACS-RA-001

929 ALDRIDGE ROAD  
VACAVILLE, CA 95688  
TEL: (707) 359-2280  
FAX: (707) 359-2286  
WWW.AWIPANELS.COM

