


FILL GAP CONTINUOUSLY WITH
TWO-PART FOAMED-IN-PLACE
URETHANE (NOT BY IMP SUPPLIER)

1/4 - 14 x 7/8" STITCH TEK 12" O/C

SECONDARY FRAMING
BY OTHERS
(NOT BY IMP SUPPLIER)

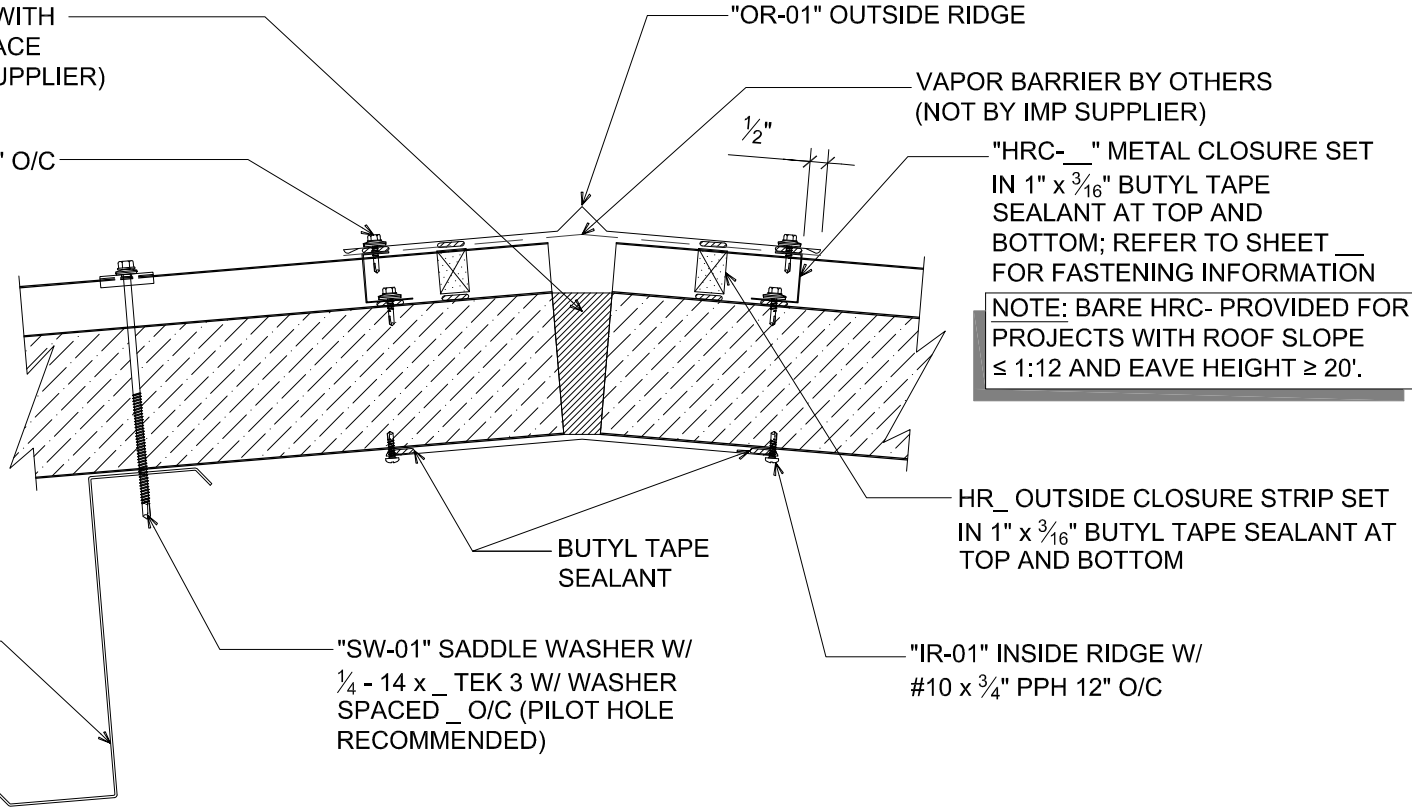

RIDGE APEX
(SECTION VIEW)


DATE:	09/27/19	SHEET:	1	OF	1
DRAWN BY:	MMF				

DETAIL: **RIDGE APEX**

APPLICATION:
HR ROOF, COLD-STORAGE
AWIP DETAIL NUMBER:
HRR-ACS-RA-001

929 ALDRIDGE ROAD
VACAVILLE, CA 95688
TEL: (707) 359-2280
FAX: (707) 359-2286
WWW.AWIPANELS.COM

ALL WEATHER
INSULATED PANELS



NOTE: BARE HRC- PROVIDED FOR
PROJECTS WITH ROOF SLOPE
≤ 1:12 AND EAVE HEIGHT ≥ 20'.