


"SW-01" SADDLE WASHER W/
1/4" Ø TEK FASTENER
INTO SUPPORT MEMBER

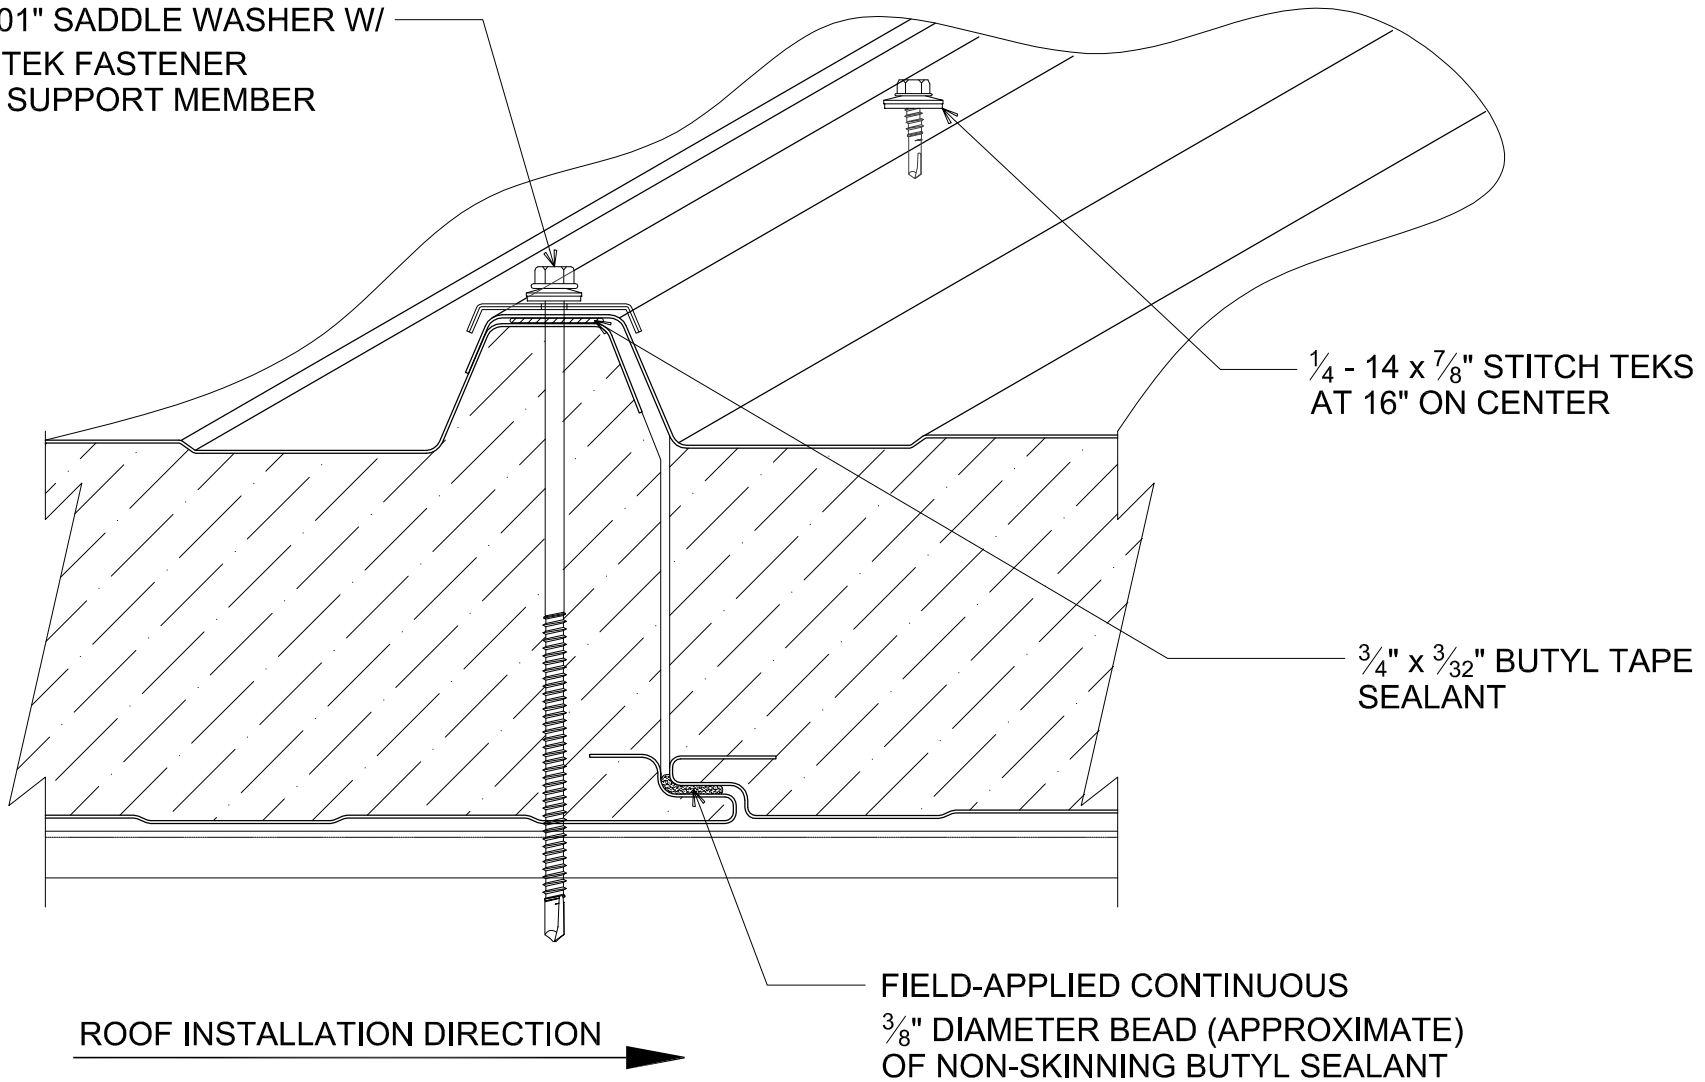

HR ROOF PANEL JOINT

(SECTION VIEW)

DETAIL:

PANEL JOINT

APPLICATION:

HR ROOF, COMMERCIAL & INDUSTRIAL, COLD-STORAGE, COLD-CLIMATE

AWIP DETAIL NUMBER:

HRR-CICSCC-P-J-001

DATE:

05/03/21

DRAWN BY:

MMF

SHEET:

1

OF

1

929 ALDRIDGE ROAD
VACAVILLE, CA 95688
TEL: (707) 359-2280
FAX: (707) 359-2286
WWW.AWIPANELS.COM

