


"SW-01" SADDLE WASHER W/
1/4" Ø HWH DP INTO SUPPORT
MEMBER

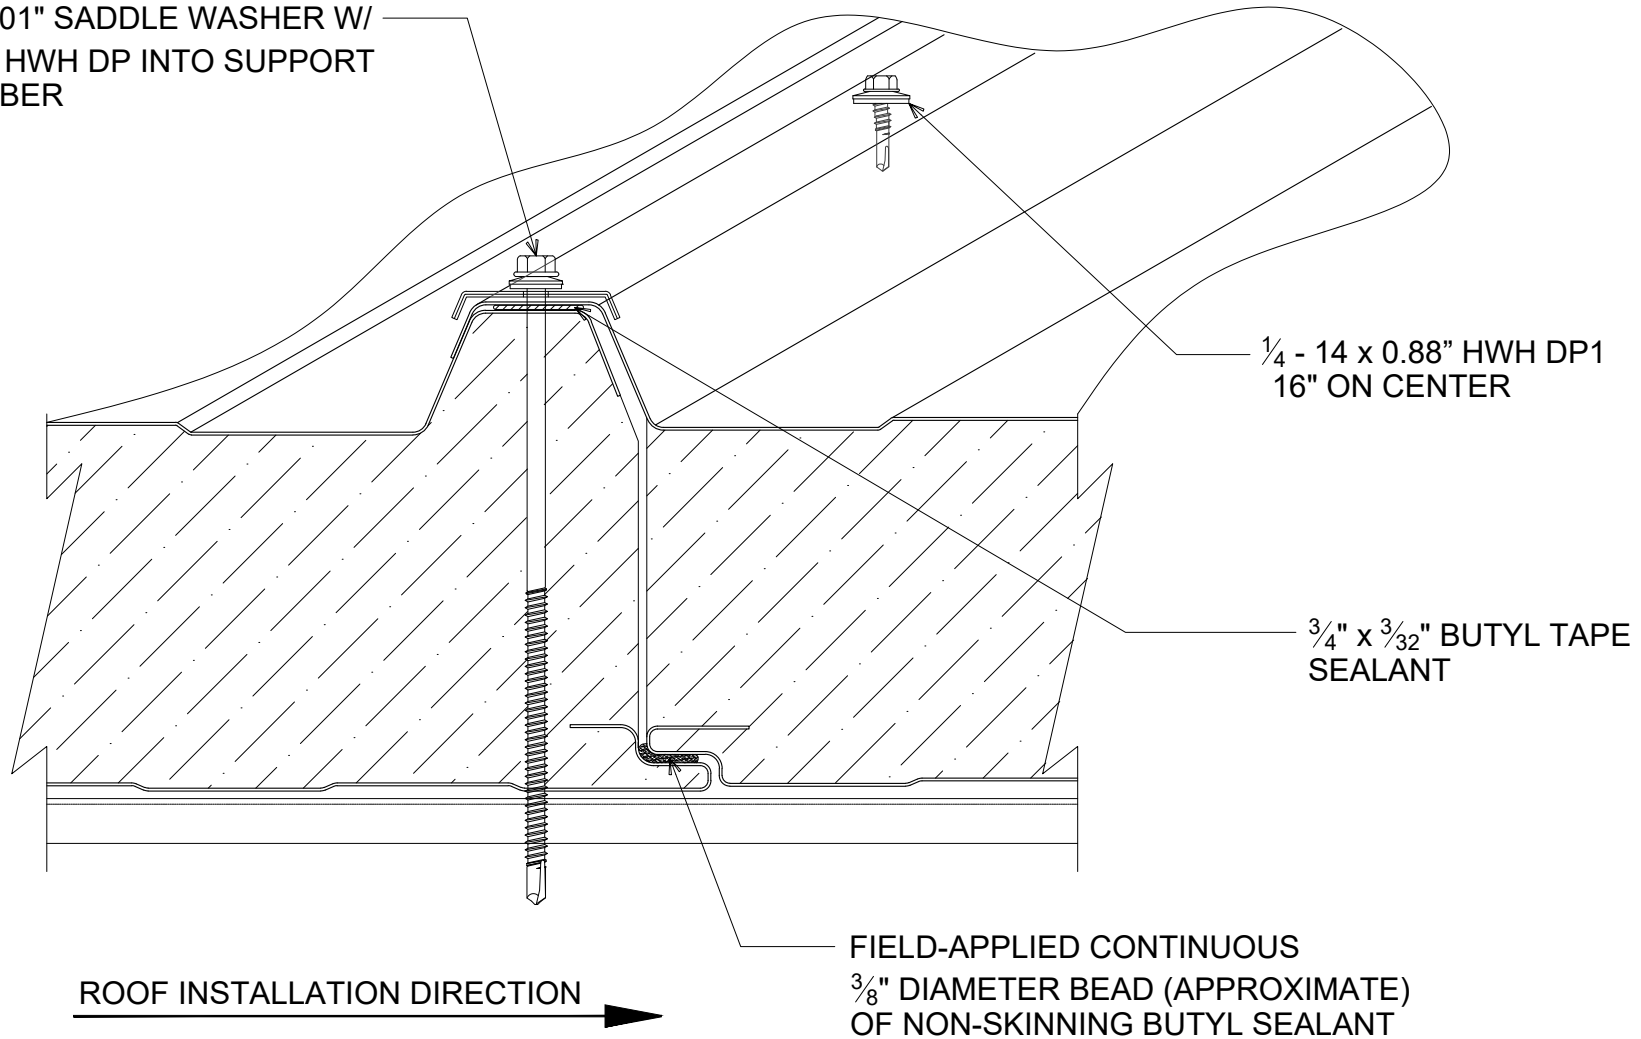

HR ROOF PANEL JOINT

(SECTION VIEW)

DETAIL:

PANEL JOINT

APPLICATION:
HR ROOF, COMMERCIAL & INDUSTRIAL, COLD-STORAGE, COLD-CLIMATE
AWIP DETAIL NUMBER:
HRR-CICSCC-PJ-001

DATE:
09/29/23
DRAWN BY:
MMF

SHEET:
1 OF 1

929 ALDRIDGE ROAD
VACAVILLE, CA 95688
TEL: (707) 359-2280
FAX: (707) 359-2286
WWW.AWIPANELS.COM

