


NOTE: FASTENING SCHEDULE
MAY VARY DEPENDING ON
SPECIFIC APPLICATION.

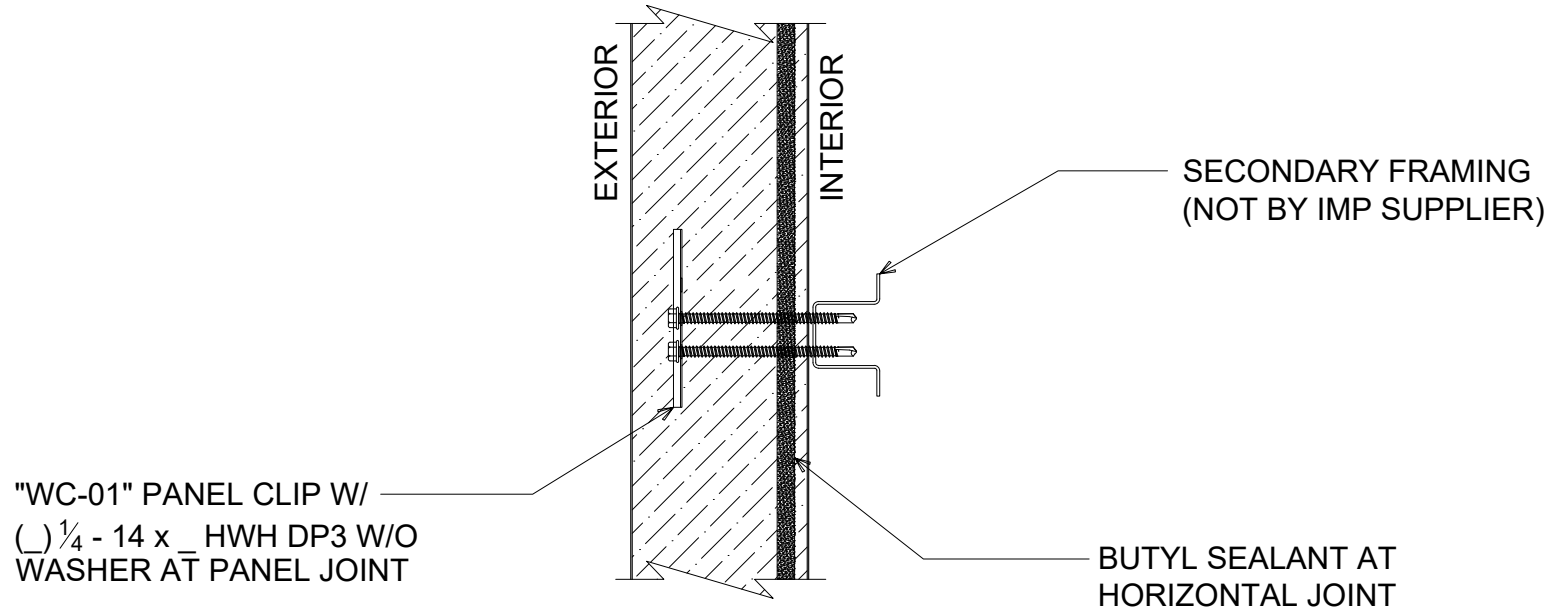

INTERMEDIATE WALL FASTENING

(PLAN VIEW)

DETAIL:

INTERMEDIATE WALL FASTENING

APPLICATION:

HORIZONTAL WALL, COMMERCIAL & INDUSTRIAL

AWIP DETAIL NUMBER:

AHW-ACI-W-002

DATE:

10/04/23

DRAWN BY:

MMF

SHEET:

1

OF 1

929 ALDRIDGE ROAD
VACAVILLE, CA 95688
TEL: (707) 359-2280
FAX: (707) 359-2286
WWW.AWIPANELS.COM

