


NOTE: FASTENING SCHEDULE
MAY VARY DEPENDING ON
SPECIFIC APPLICATION.

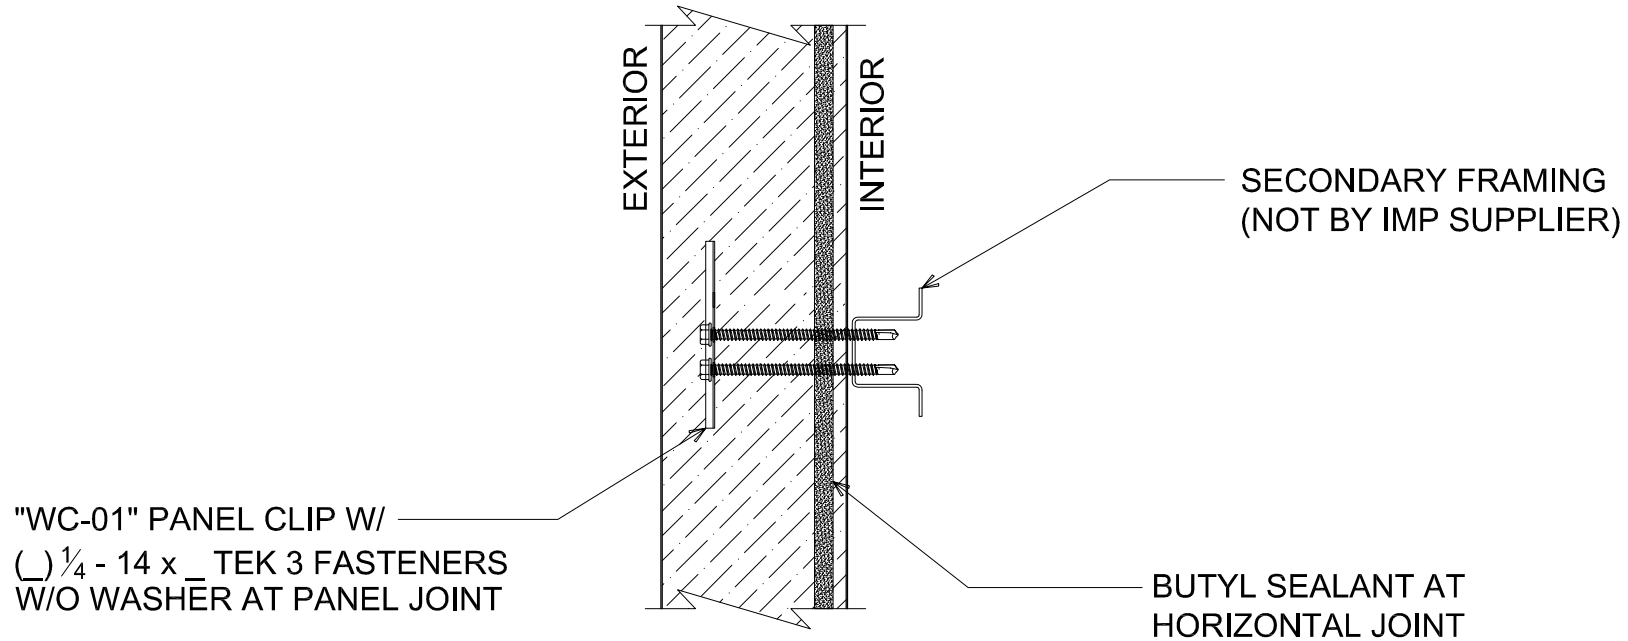

INTERMEDIATE WALL FASTENING (PLAN VIEW)

DETAIL:

INTERMEDIATE WALL FASTENING

APPLICATION:
HORIZONTAL WALL, COMMERCIAL & INDUSTRIAL
AWIP DETAIL NUMBER:
FVW-ACHW-002

DATE: 05/31/20
DRAWN BY: IMF

SHEET:
1 OF 1

929 ALDRIDGE ROAD
VACAVILLE, CA 95688
TEL: (707) 359-2280
FAX: (707) 359-2286
WWW.AWIPANELS.COM

