


NOTE: STITCH TEKS AT OVERLAP & SEALANTS NOT SHOWN FOR CLARITY.

NOTE: ENSURE FASTENER SEQUENCE IS FOLLOWED DURING INSTALLATION.

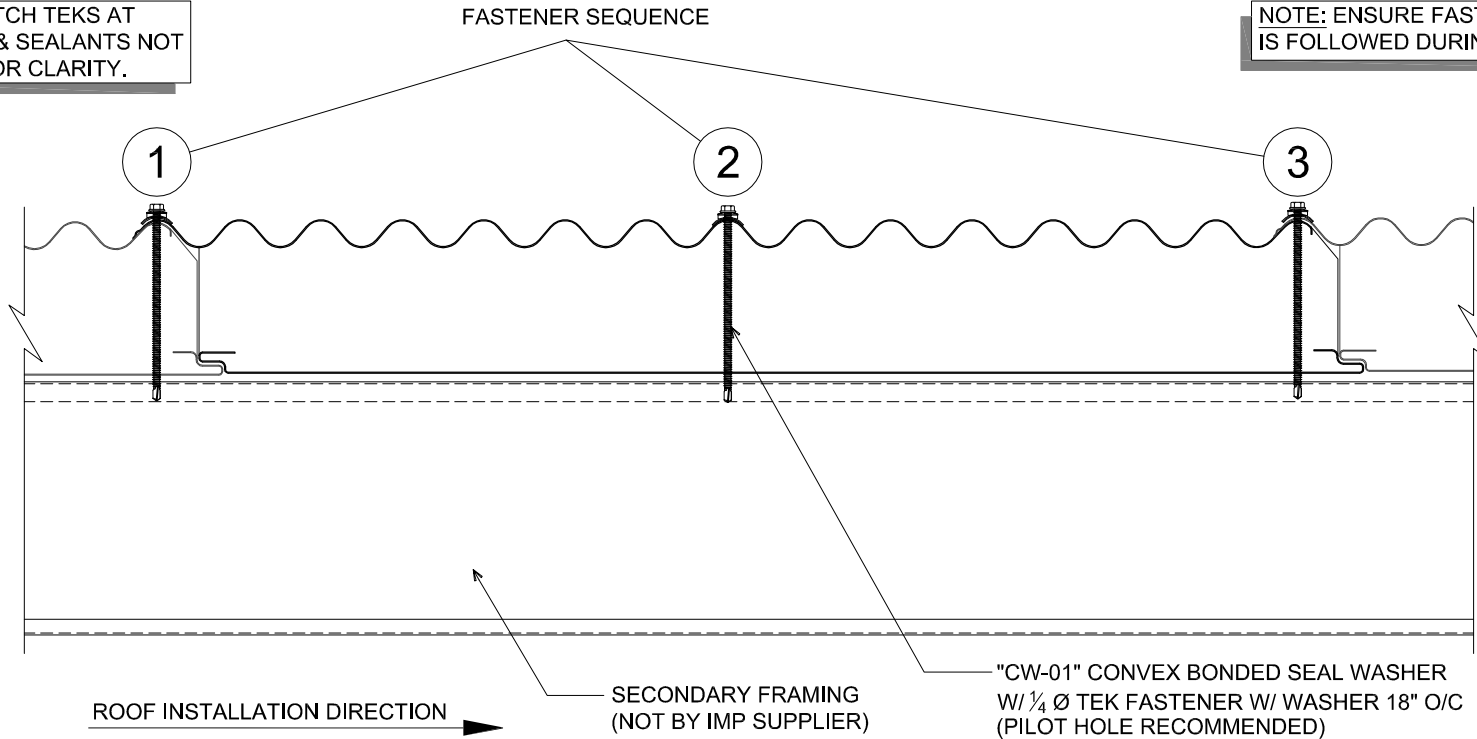

CW36 ROOF PANEL THROUGH FASTENING (SECTION VIEW)

NOTE: REFER TO THE RAKE FASTENING DETAIL FOR FIRST FASTENER INSTALLATION LOCATION.

DETAIL: **ROOF PANEL THROUGH FASTENING**

APPLICATION:
CW36 ROOF, COMMERCIAL & INDUSTRIAL
AWIP DETAIL NUMBER:
CWR-ACI-FS-001

DATE: 05/12/21
DRAWN BY: MMF
SHEET: 1 OF 1

929 ALDRIDGE ROAD
VACAVILLE, CA 95688
TEL: (707) 359-2280
FAX: (707) 359-2286
WWW.AWIPANELS.COM

