

WOOD NAILER BY OTHERS
(NOT BY ONEDEK® SUPPLIER)

NOTE: REFER TO DETAIL _E FOR
EDGE METAL ASSEMBLY
INFORMATION.

FILL VOID WITH ONE-PART
EXPANDING FOAM SEALANT
(NOT BY ONEDEK® SUPPLIER)

WALL SYSTEM BY OTHERS
(NOT BY ONEDEK® SUPPLIER)

BUTYL SEALANT

ADHERED CANT STRIP

#12 - 24 x _" TRUFEST PURLIN FASTENERS
W/ "RP-01" ROOF DECK PLATE _" O/C

ONEDEK® THERMOPLASTIC ROOF
MEMBRANE (SEE "ONEDEK®
ROOFING MEMBRANE" FOR
ATTACHMENT OPTIONS)

BUTYL TAPE

SECONDARY
FRAMING & RAKE
ANGLE BY OTHERS
(NOT BY ONEDEK®
SUPPLIER)

PARAPET W/ EDGE METAL (RAKE)

(SECTION VIEW)

DETAIL:

PARAPET W/ EDGE METAL (RAKE)

929 ALDRIDGE ROAD
VACAVILLE, CA 95688
TEL: (707) 359-2280
FAX: (707) 359-2286
WWW.AWIPANELS.COM


All Weather
Insulated Panels



APPLICATION:
RD1 ROOF DECK, COMMERCIAL & INDUSTRIAL, COLD-STORAGE
AWIP DETAIL NUMBER:
RDR-CICS-WBO-003

DATE:
08/09/22
DRAWN BY:
MMF

SHEET:
1
OF
1

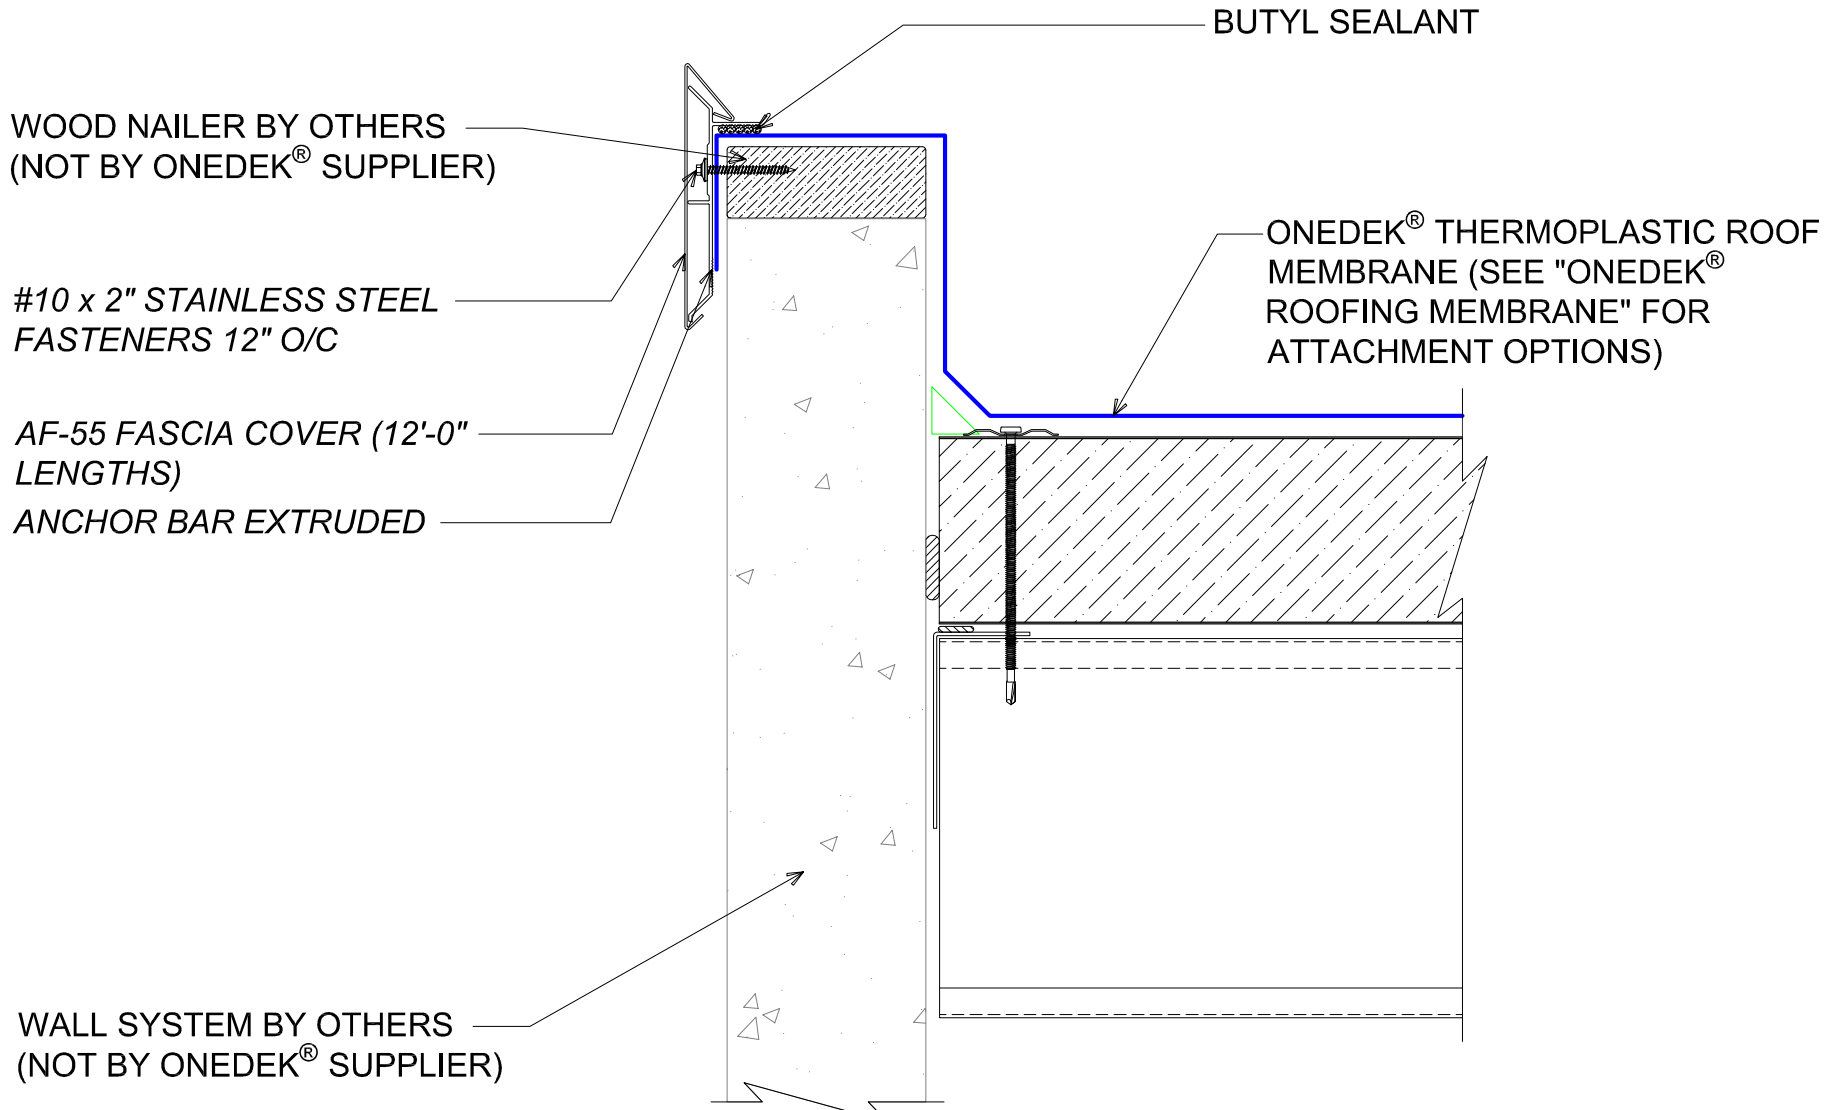

#E PARAPET W/ EDGE METAL (RAKE)

(SECTION VIEW)


DETAIL: **PARAPET W/ EDGE METAL (RAKE), AF-55**

DATE:	08/09/22	SHEET:	1
DRAWN BY:	MMF	OF	1

APPLICATION:
RD1 ROOF DECK, COMMERCIAL & INDUSTRIAL, COLD-STORAGE
AW/P DETAIL NUMBER:
RDR-CICS-WBO-003

929 ALDRIDGE ROAD
VACAVILLE, CA 95688
TEL: (707) 359-2280
FAX: (707) 359-2286
WWW.AWIPANELS.COM



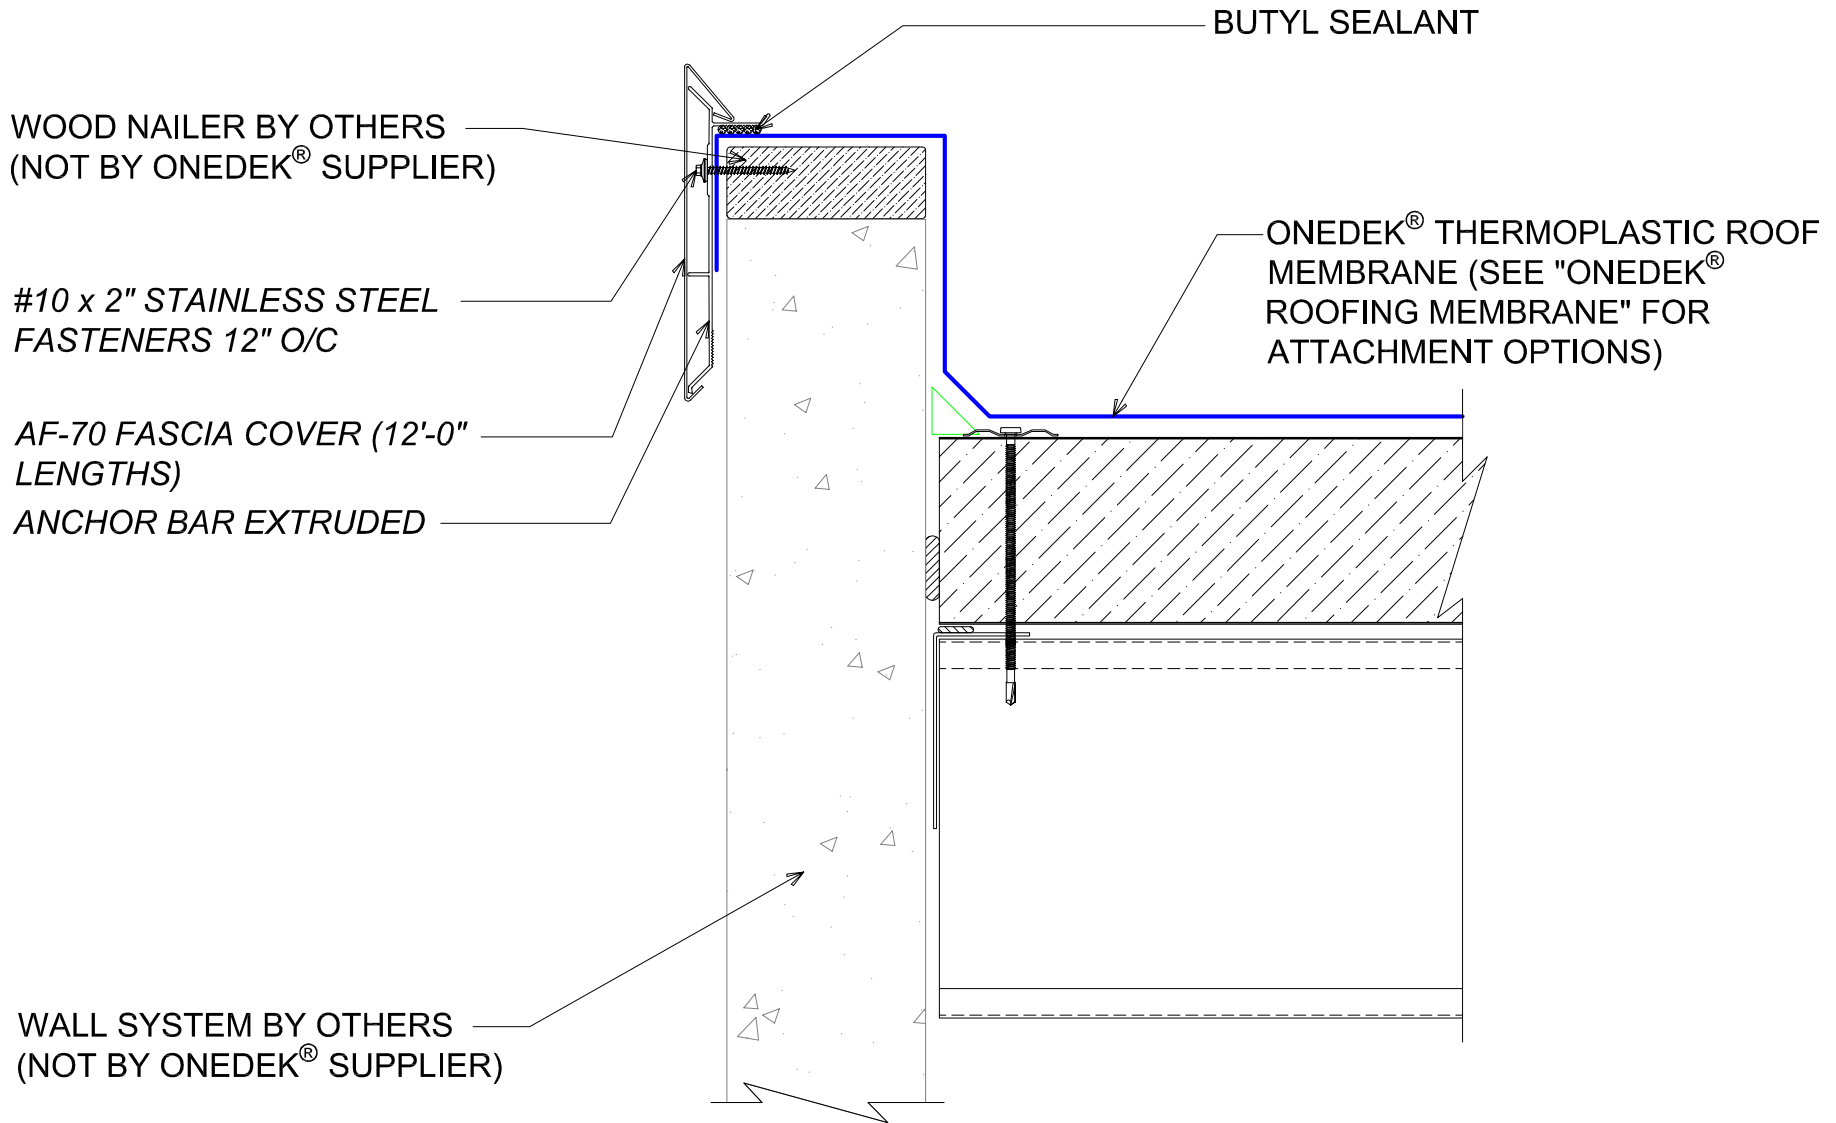

#E PARAPET W/ EDGE METAL (RAKE)

(SECTION VIEW)

DETAIL:

PARAPET W/ EDGE METAL (RAKE), AF-70

APPLICATION:
RD1 ROOF DECK, COMMERCIAL & INDUSTRIAL, COLD-STORAGE
AW/P DETAIL NUMBER:
RDR-CICS-WBO-003

DATE:
08/09/22

DRAWN BY:
MMF

SHEET:
1 OF 1

929 ALDRIDGE ROAD
VACAVILLE, CA 95688
TEL: (707) 359-2280
FAX: (707) 359-2286
WWW.AWIPANELS.COM

All Weather
Insulated Panels

