


NOTE: FASTENING SCHEDULE  
MAY VARY DEPENDING ON  
SPECIFIC APPLICATION.

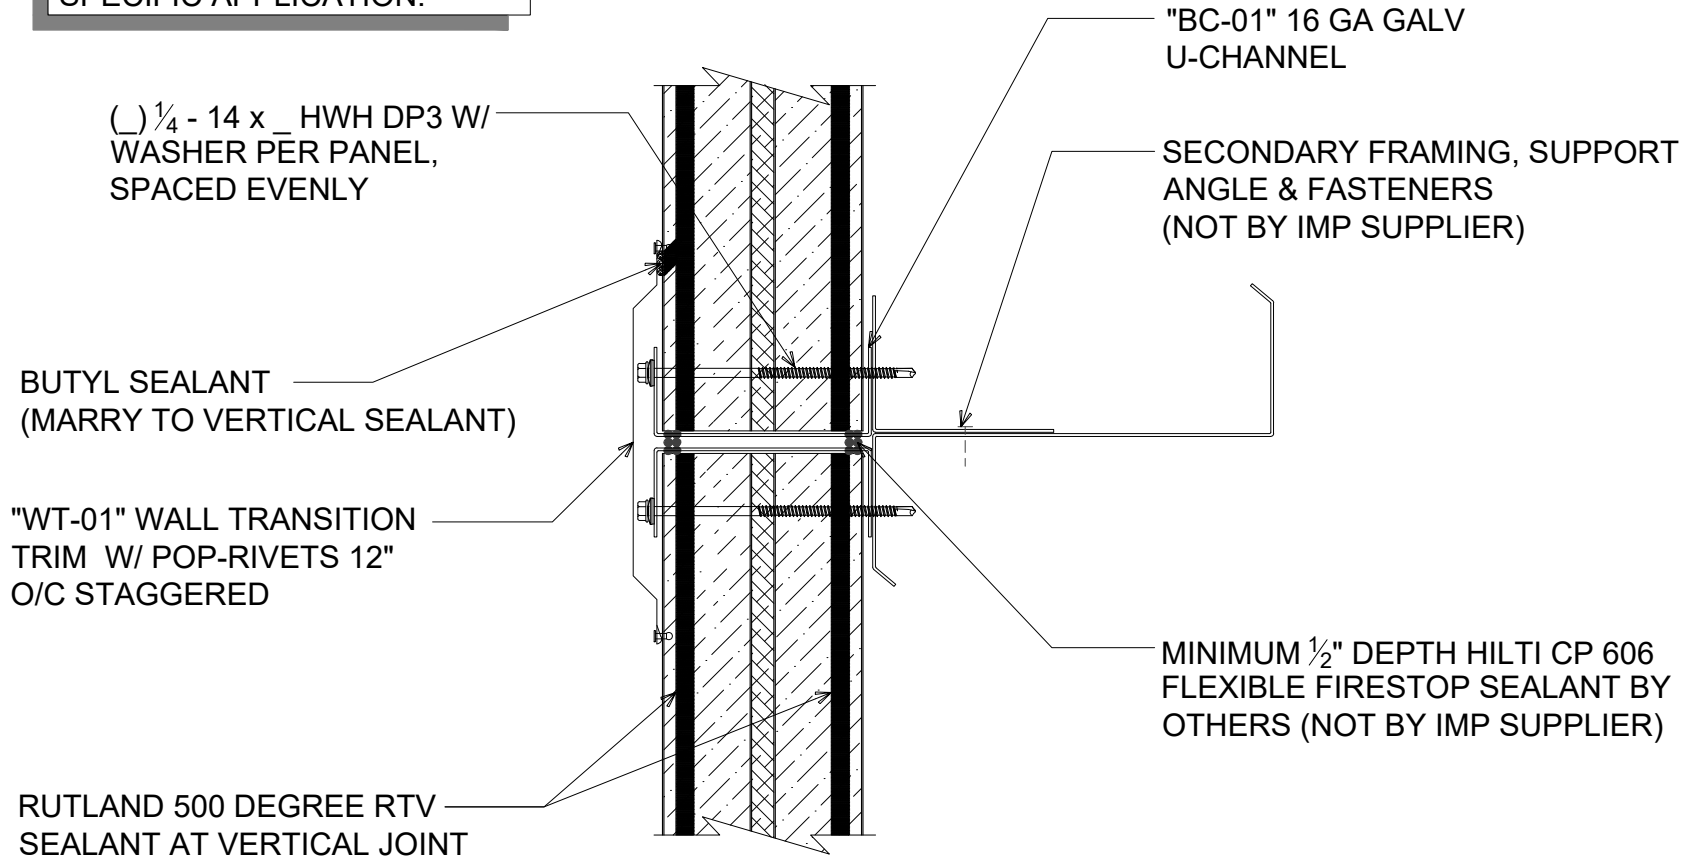

# # STACK JOINT

(SECTION VIEW)

DETAIL:

## STACK JOINT

APPLICATION:  
VERTICAL FIRE WALL, COMMERCIAL & INDUSTRIAL, COLD-CLIMATE  
AWIP DETAIL NUMBER:  
FWW-CICC-SJ-001

DATE:  
09/27/23  
DRAWN BY:  
MMF

SHEET:  
1  
OF  
1

929 ALDRIDGE ROAD  
VACAVILLE, CA 95688  
TEL: (707) 359-2280  
FAX: (707) 359-2286  
WWW.AWIPANELS.COM

