
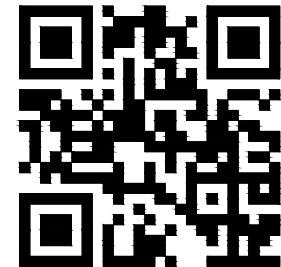


#

FRAMED OPENING SILL

(SECTION VIEW)

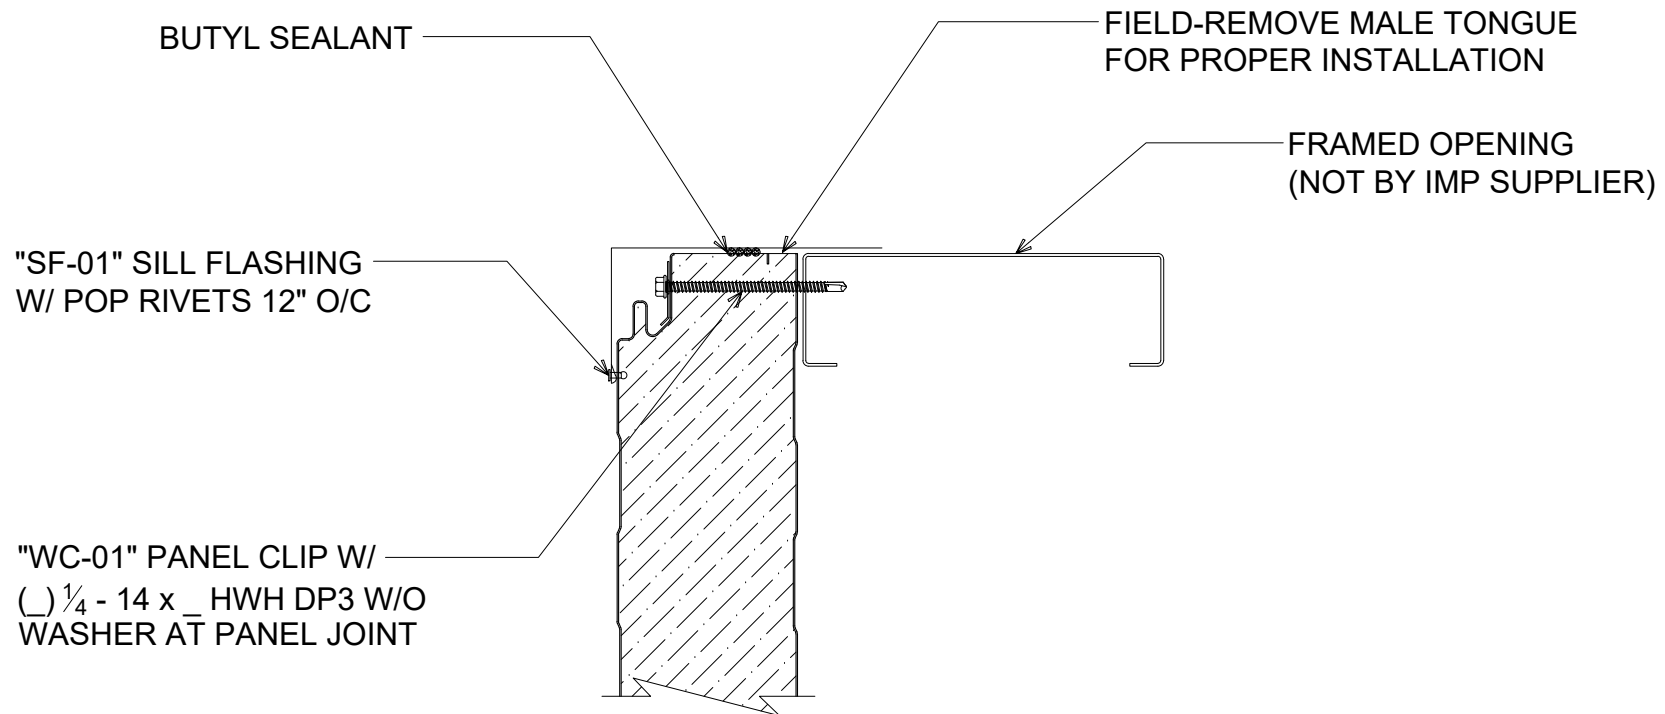

DETAIL:

FRAMED OPENING - SILL

APPLICATION:

HORIZONTAL WALL, COMMERCIAL & INDUSTRIAL

AWIP DETAIL NUMBER:

AHW-ACI-FO-005

929 ALDRIDGE ROAD
VACAVILLE, CA 95688
TEL: (707) 359-2280
FAX: (707) 359-2286
WWW.AWIPANELS.COM



SHEET:

DATE:
10/26/23

DRAWN BY:
MMF

1

OF
1