


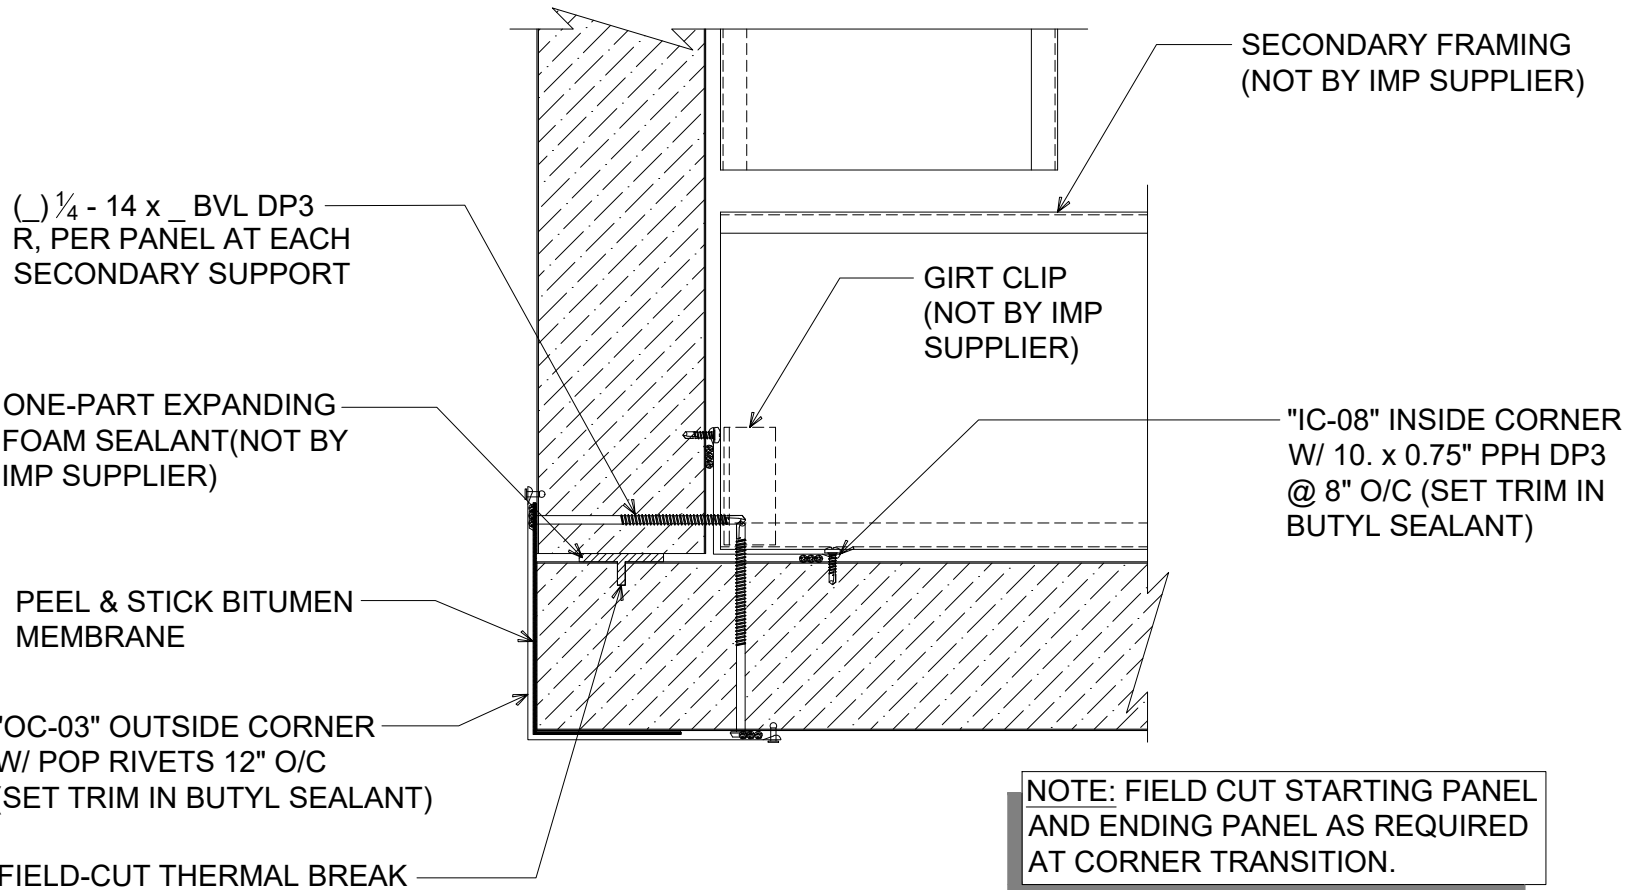

#

CORNER TRANSITION - FLAT OUTSIDE (FREEZER)

(PLAN VIEW)

CLICK HERE



DETAIL:

CORNER TRANSITION - FLAT OUTSIDE

DATE: 09/30/25	SHEET: 1	OF 1
DRAWN BY: MMF		
APPLICATION: VERTICAL WALL, COLD STORAGE		
AWIP DETAIL NUMBER: AVW-ACS-CT-006		

929 ALDRIDGE ROAD
VACAVILLE, CA 94688

TEL: (707) 359-2280

FAX: (707) 359-2286

WWW.AWIPANELS.COM



All Weather
Insulated Panels