


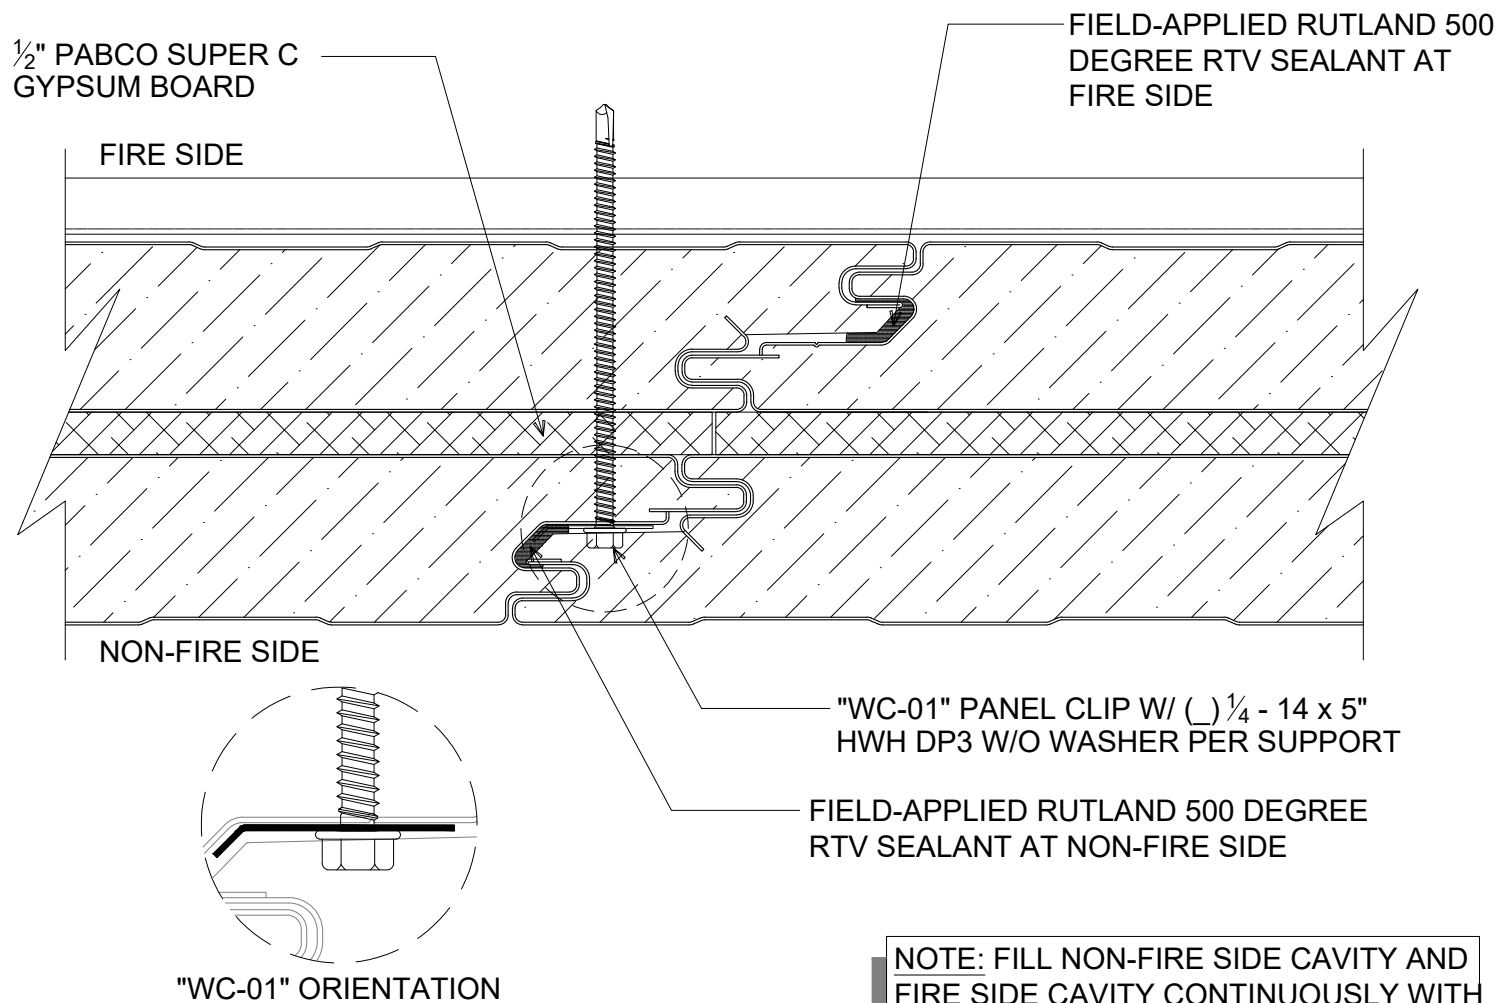

PANEL JOINT FASTENING

(PLAN VIEW - EXTERIOR WALL)

DETAIL:

PANEL JOINT FASTENING

APPLICATION:

VERTICAL FIRE WALL, COMMERCIAL & INDUSTRIAL, COLD-CLIMATE

AWIP DETAIL NUMBER:

FWW-CICC-IW-001

SHEET:

DATE:

01/23/26

DRAWN BY:

MMF

1

OF

1

929 ALDRIDGE ROAD
VACAVILLE, CA 94688
TEL: (707) 359-2280
FAX: (707) 359-2286
WWW.AWIPANELS.COM

All Weather
Insulated Panels

