

PARAPET W/ EDGE METAL (RAKE)

(SECTION VIEW)

DETAIL:

PARAPET W/ EDGE METAL (RAKE)

929 ALDRIDGE ROAD
VACAVILLE, CA 95688
TEL: (707) 359-2280
FAX: (707) 359-2286
WWW.AWIPANELS.COM

All Weather
Insulated Panels



APPLICATION:
RD1 ROOF DECK, COMMERCIAL & INDUSTRIAL, COLD-STORAGE
AWIP DETAIL NUMBER:
RDR-CICS-WBO-003


DATE:
11/06/23

DRAWN BY:
MMF

SHEET:

1

OF 1

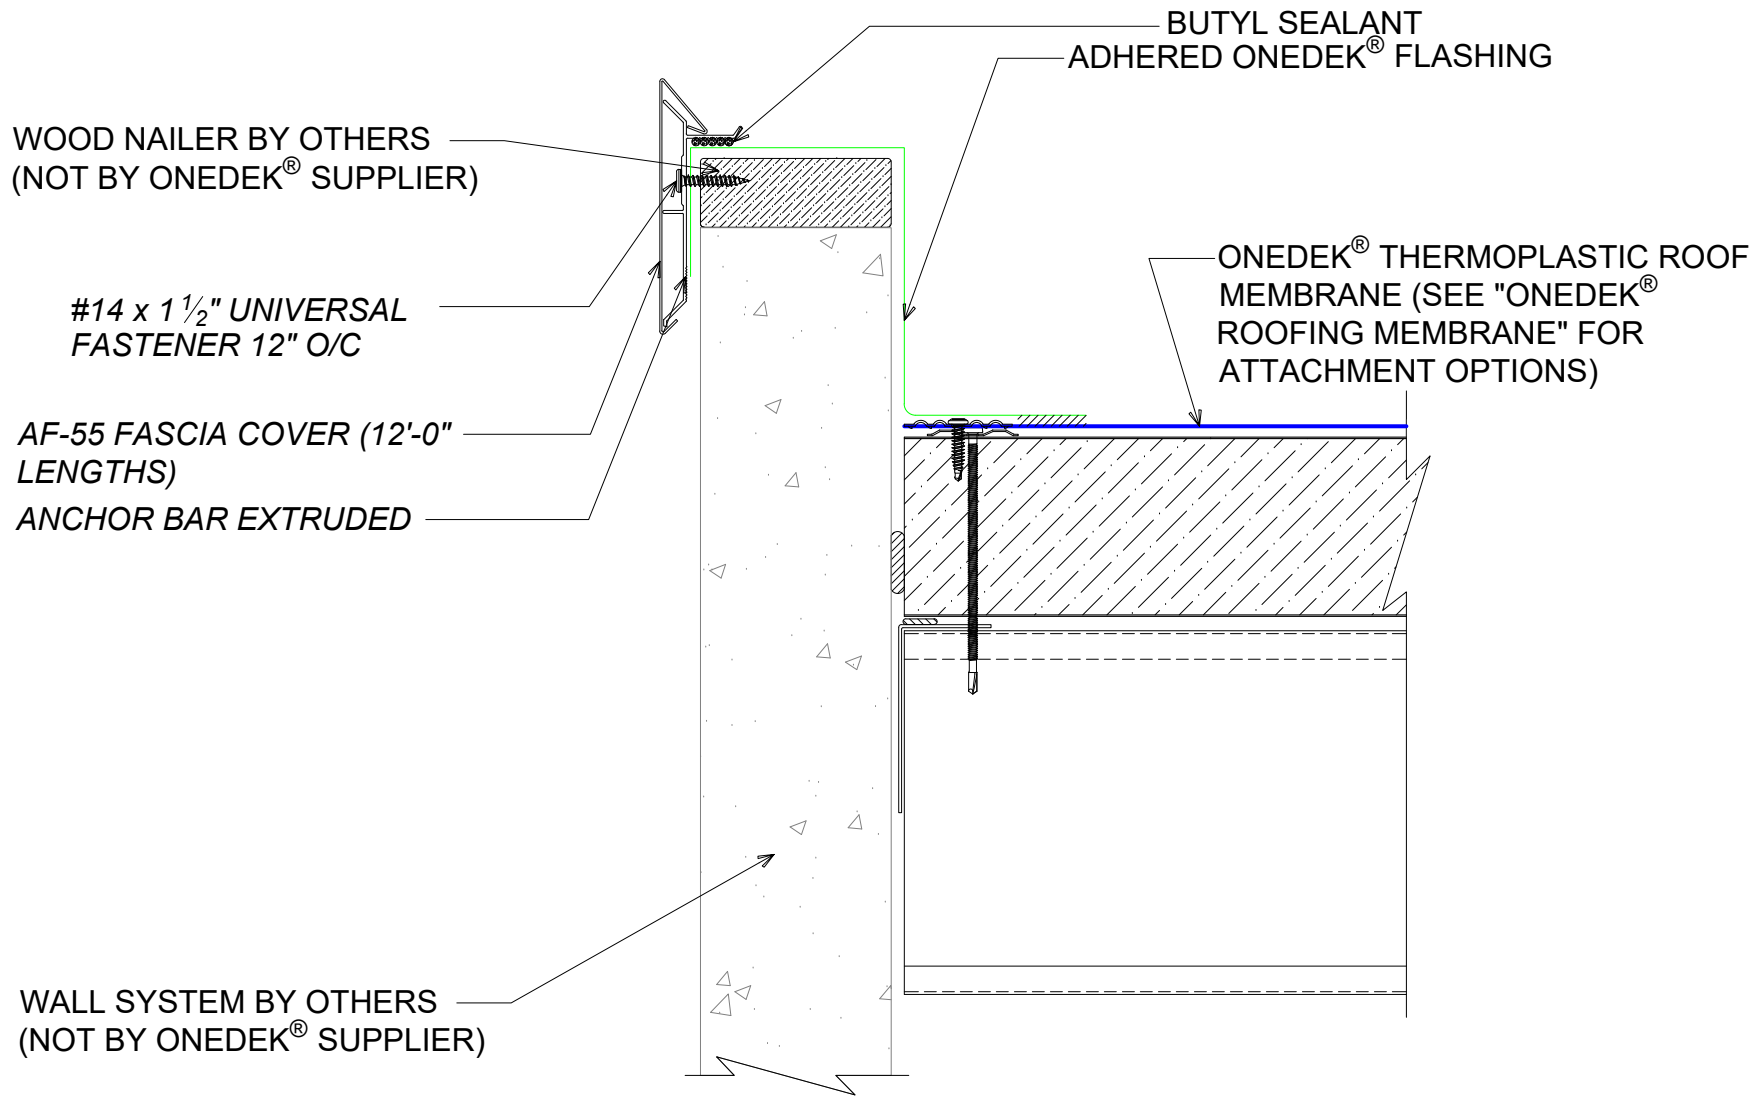

#E PARAPET W/ EDGE METAL (RAKE)

(SECTION VIEW)

DETAIL:

PARAPET W/ EDGE METAL (RAKE), AF-55

929 ALDRIDGE ROAD
VACAVILLE, CA 95688
TEL: (707) 359-2280
FAX: (707) 359-2286
WWW.AWIPANELS.COM


All Weather
Insulated Panels



APPLICATION:
RD1 ROOF DECK, COMMERCIAL & INDUSTRIAL, COLD-STORAGE
AWIP DETAIL NUMBER:
RDR-CICS-WBO-003

DATE:
11/22/23
DRAWN BY:
MMF

SHEET:
1
OF
1

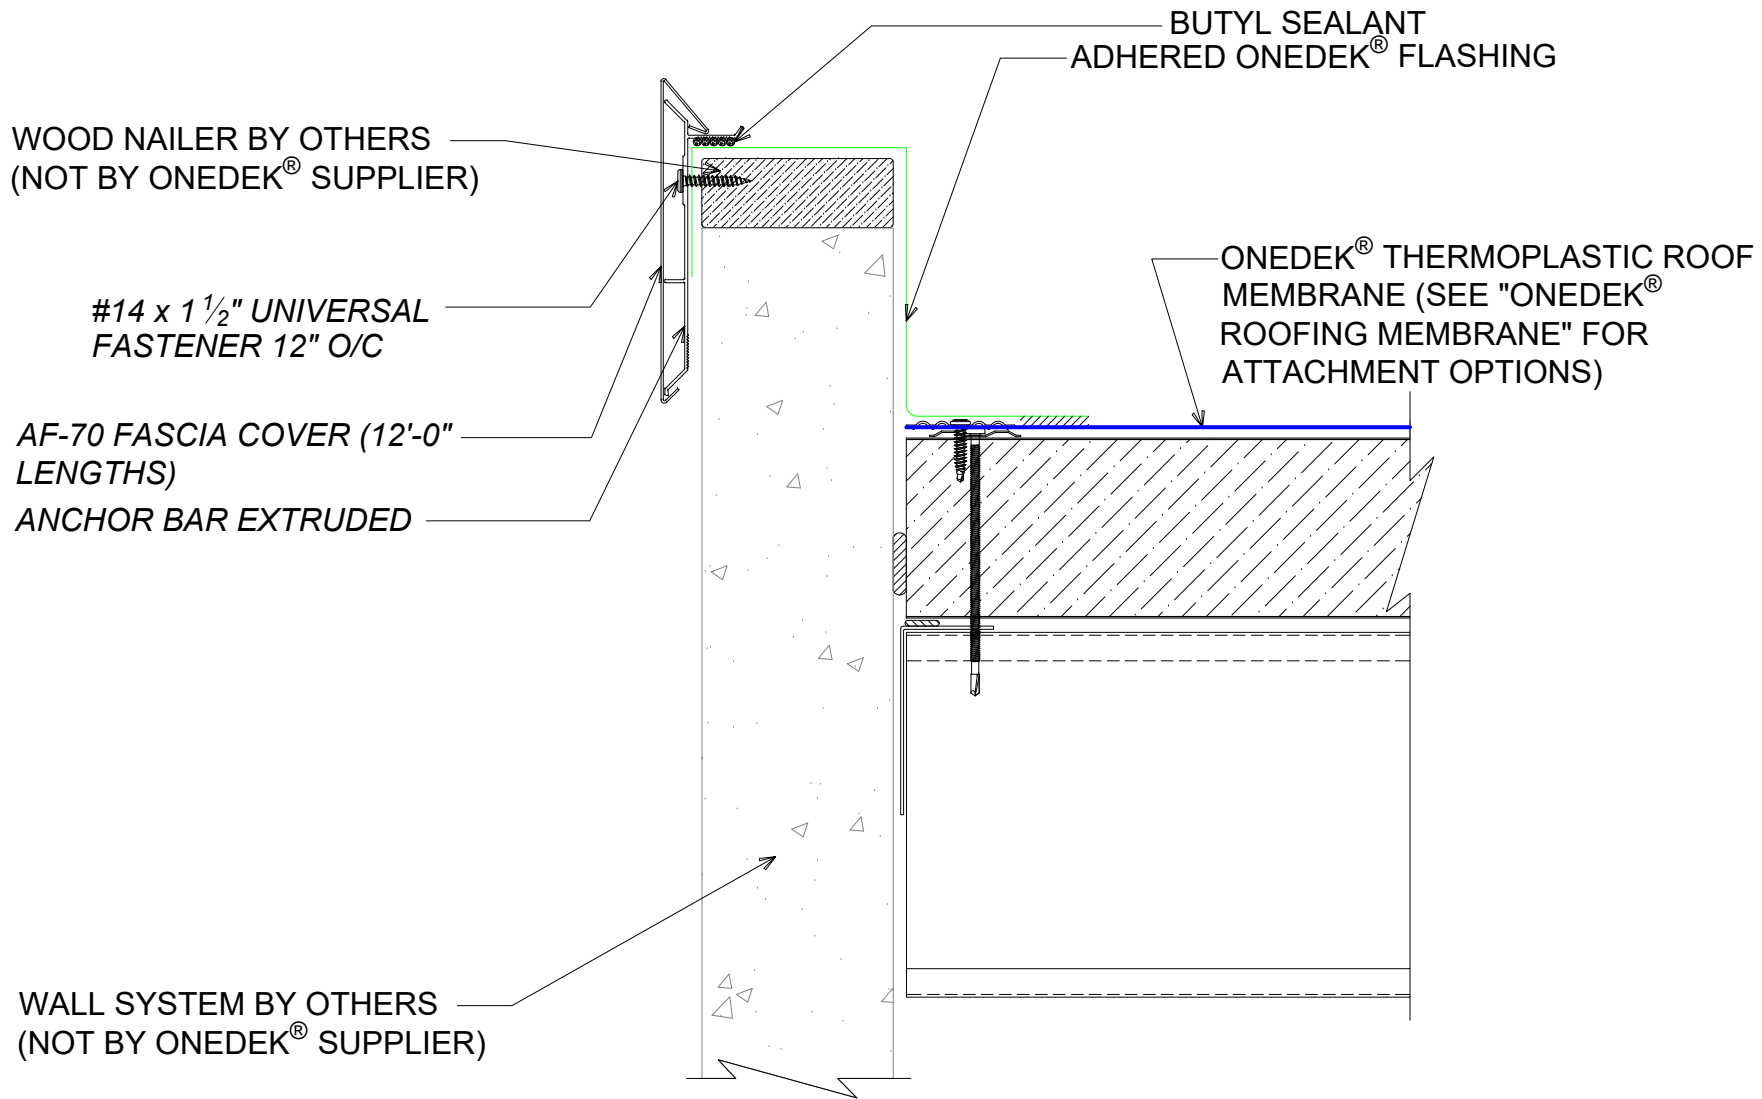

#E PARAPET W/ EDGE METAL (RAKE)

(SECTION VIEW)

DETAIL:

PARAPET W/ EDGE METAL (RAKE), AF-70

APPLICATION:

RD1 ROOF DECK, COMMERCIAL & INDUSTRIAL, COLD-STORAGE

AWIP DETAIL NUMBER:

RDR-CICS-WBO-003

929 ALDRIDGE ROAD
VACAVILLE, CA 95688
TEL: (707) 359-2280
FAX: (707) 359-2286
WWW.AWIPANELS.COM

All Weather
Insulated Panels



SHEET:

DATE:
11/22/23

DRAWN BY:
MMF

1 OF 1