


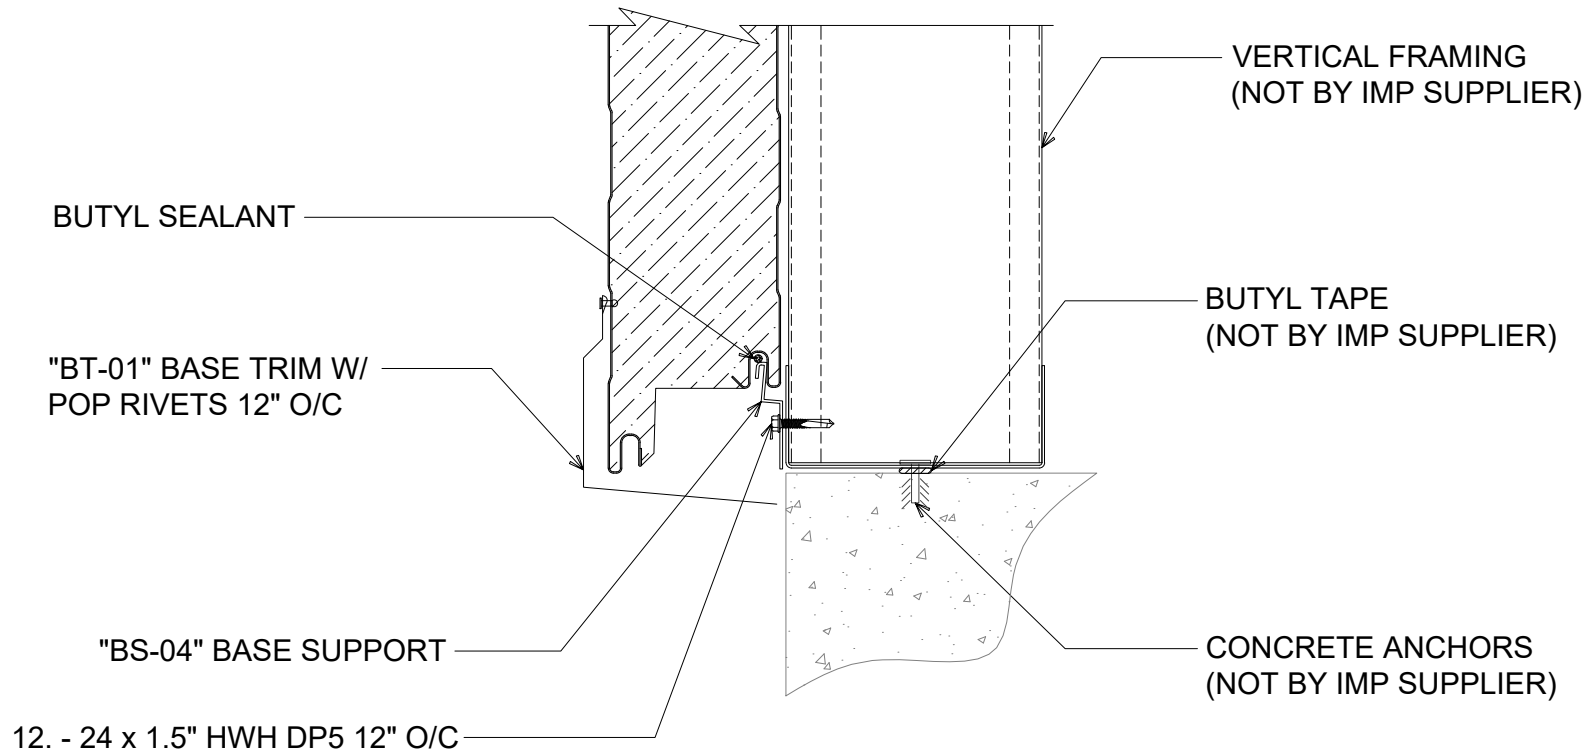


#

BASE CONDITION - FLUSH (SINGLE COURSE)

(SECTION VIEW)

CLICK HERE

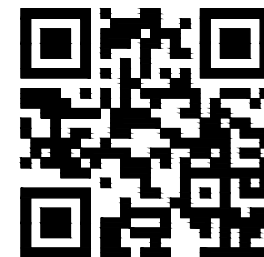

DETAIL:

BASE CONDITION - FLUSH (SINGLE COURSE)

APPLICATION:	DATE:	SHEET:
HORIZONTAL WALL, COMMERCIAL & INDUSTRIAL	11/18/24	1
AWIP DETAIL NUMBER:	DRAWN BY:	OF 1
AHW-ACI-BC-004	MMF	

929 ALDRIDGE ROAD
VACAVILLE, CA 94688
TEL: (707) 359-2280
FAX: (707) 359-2286
WWW.AWIPANELS.COM

