



NOTE: REFER TO DETAIL \_ ON  
SHEET \_ FOR JC- LOCATION(S).

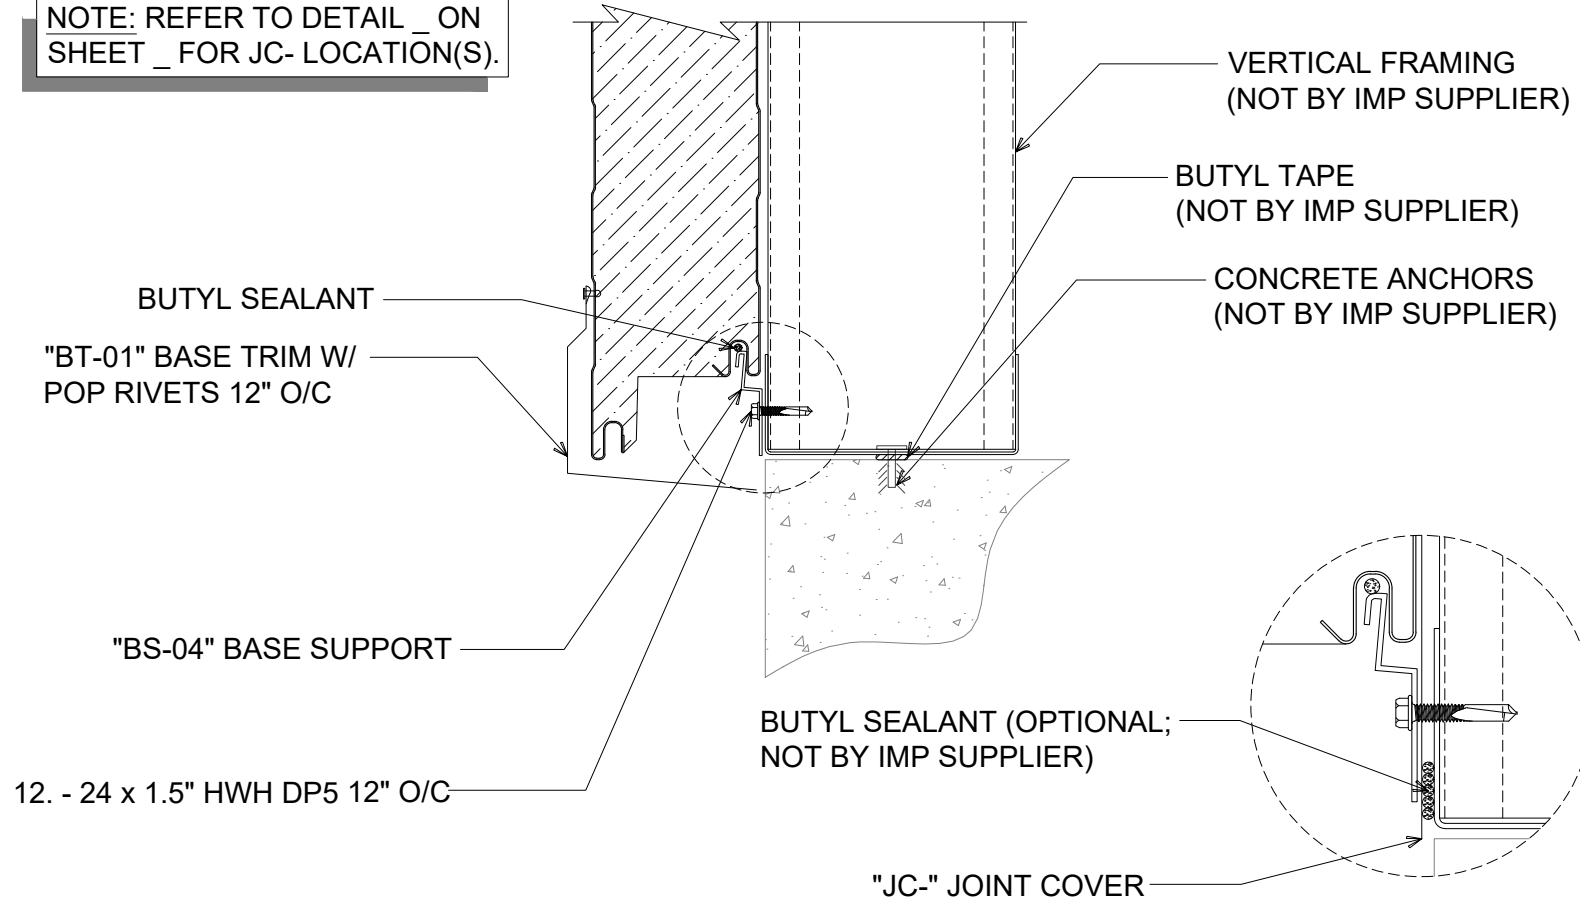

# # BASE CONDITION - FLUSH (MULTI-COURSE) (SECTION VIEW)

CLICK HERE

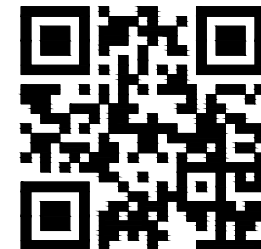

DETAIL: <b>BASE CONDITION - FLUSH (MULTI-COURSE)</b>			
APPLICATION: HORIZONTAL WALL, COMMERCIAL & INDUSTRIAL AWIP DETAIL NUMBER: AHW-ACI-BC-005	DATE: 11/18/24	SHEET: 1 OF 1	
	DRAWN BY: MMF		