

PARAPET W/ EDGE METAL (EAVE)

(SECTION VIEW)

DETAIL: PARAPET W/ EDGE METAL (EAVE)

929 ALDRIDGE ROAD
VACAVILLE, CA 95688
TEL: (707) 359-2280
FAX: (707) 359-2286
WWW.AWIPANELS.COM


All Weather
Insulated Panels



APPLICATION:
RD1 ROOF DECK, COMMERCIAL & INDUSTRIAL, COLD-STORAGE
AWIP DETAIL NUMBER:
RDR-CICS-WBO-007

DATE:
11/06/23
DRAWN BY:
MMF

SHEET:
1 OF 1

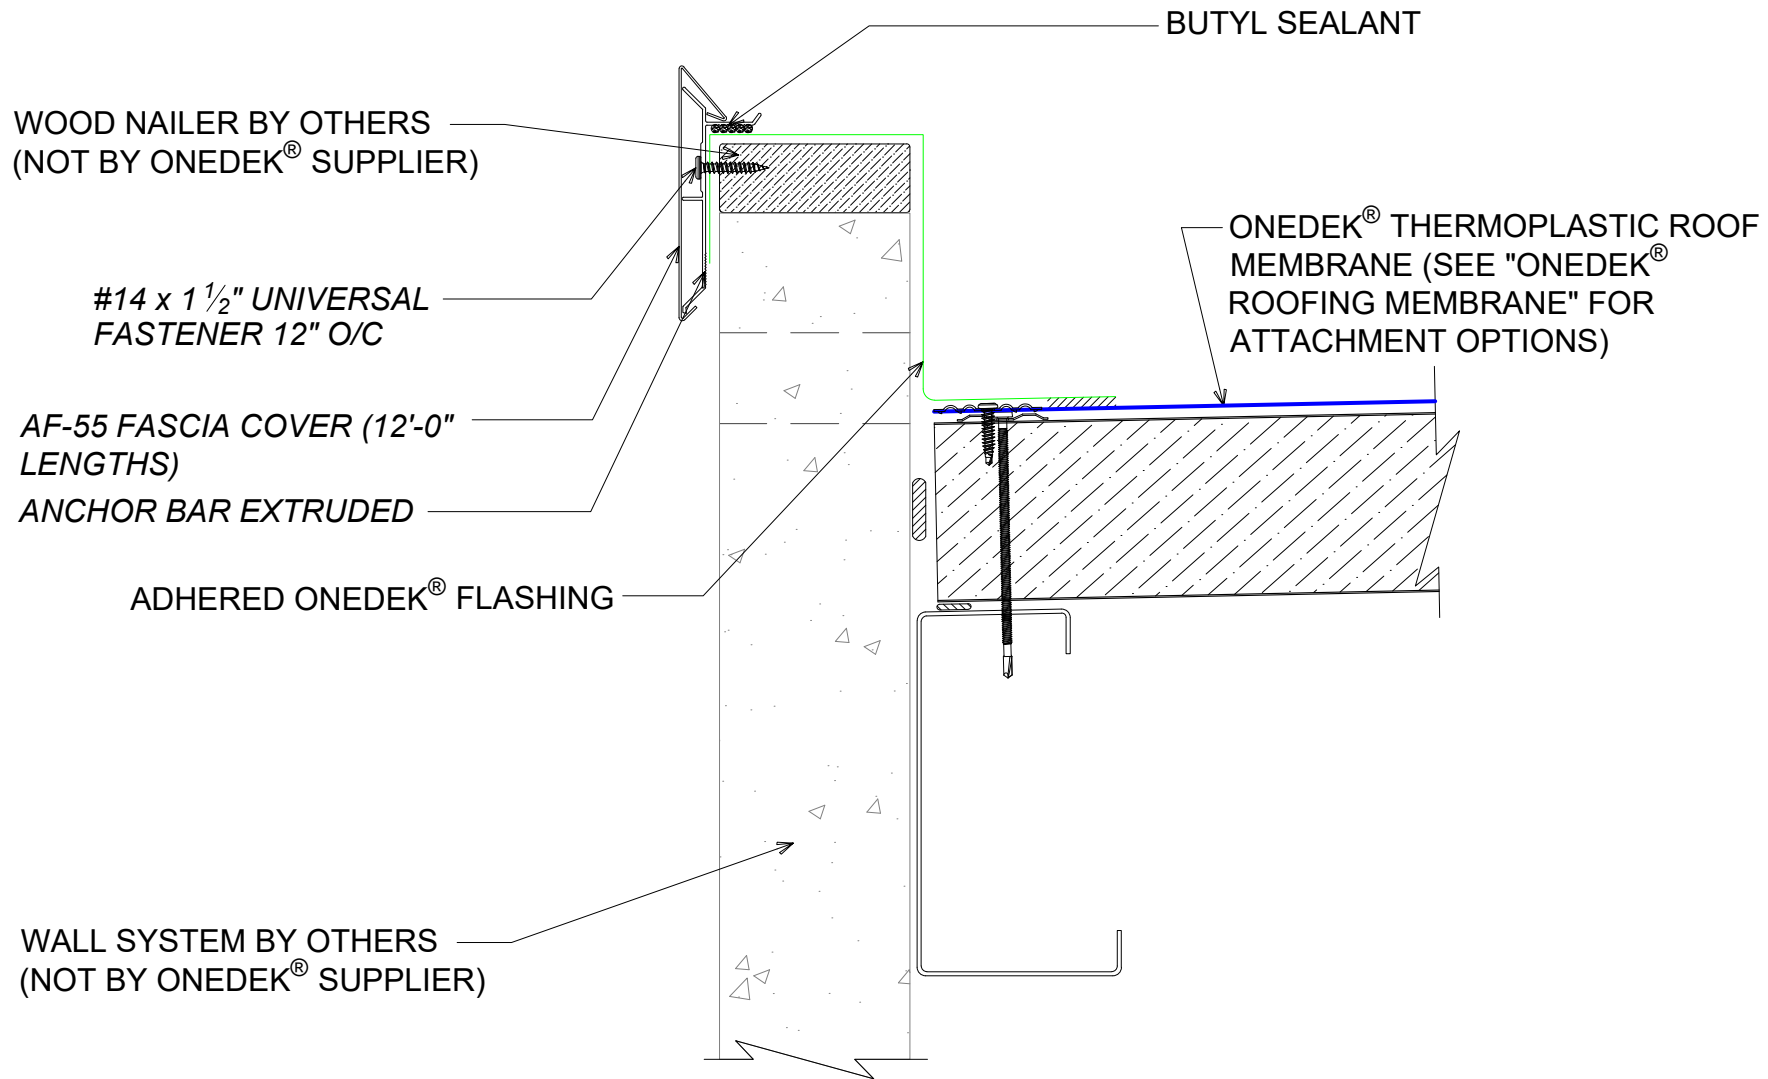

#E PARAPET W/ EDGE METAL (EAVE)

(SECTION VIEW)

DETAIL:

PARAPET W/ EDGE METAL (EAVE), AF-55

APPLICATION:

RD1 ROOF DECK, COMMERCIAL & INDUSTRIAL, COLD-STORAGE

AWIP DETAIL NUMBER:

RDR-CICS-WBO-007

DATE:

11/06/23

DRAWN BY:

MMF

SHEET:


1

OF 1

929 ALDRIDGE ROAD
VACAVILLE, CA 95688
TEL: (707) 359-2280
FAX: (707) 359-2286
WWW.AWIPANELS.COM

All Weather
Insulated Panels



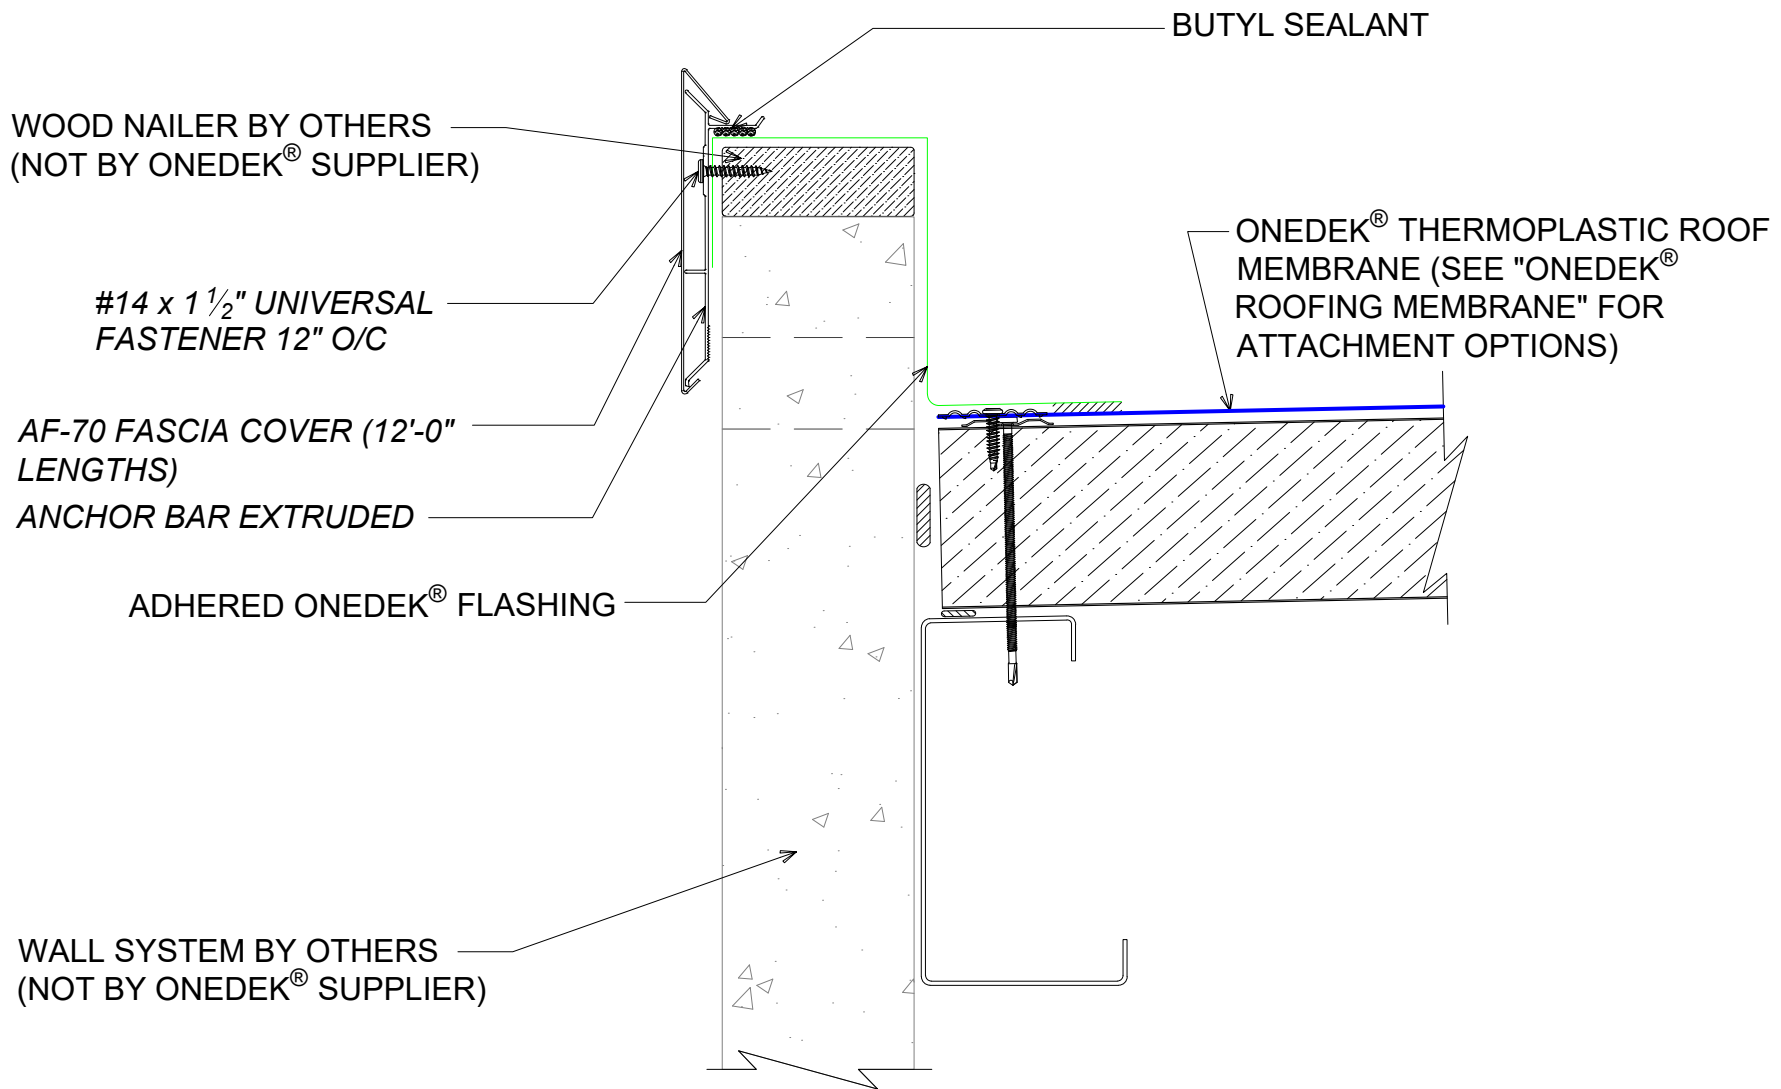

#E PARAPET W/ EDGE METAL (EAVE)

(SECTION VIEW)

DETAIL:

PARAPET W/ EDGE METAL (EAVE), AF-70

APPLICATION:

RD1 ROOF DECK, COMMERCIAL & INDUSTRIAL, COLD-STORAGE

AWIP DETAIL NUMBER:

RDR-CICS-WBO-007

DATE:

11/06/23

DRAWN BY:

MMF

SHEET:

1

OF 1

929 ALDRIDGE ROAD
VACAVILLE, CA 95688
TEL: (707) 359-2280
FAX: (707) 359-2286
WWW.AWIPANELS.COM

All Weather
Insulated Panels

