


HR5-W WALL PANEL INSTALLATION

(PLAN VIEW)

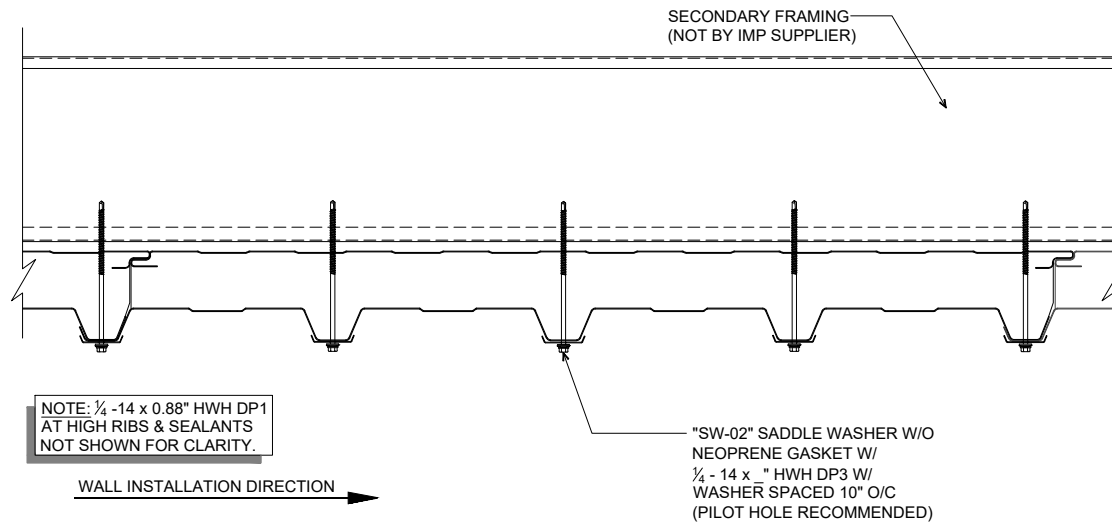

DETAIL:

HR5-W WALL PANEL INSTALLATION

APPLICATION:

HR WALL, COMMERCIAL & INDUSTRIAL

AWIP DETAIL NUMBER:

HRW-ACI-FS-001

929 ALDRIDGE ROAD
VACAVILLE, CA 95688
TEL: (707) 359-2280
FAX: (707) 359-2286
WWW.AWIPANELS.COM



SHEET:


DATE:
01/31/24

DRAWN BY:
MMF

1
OF 1

HR3-W WALL PANEL INSTALLATION

(PLAN VIEW)

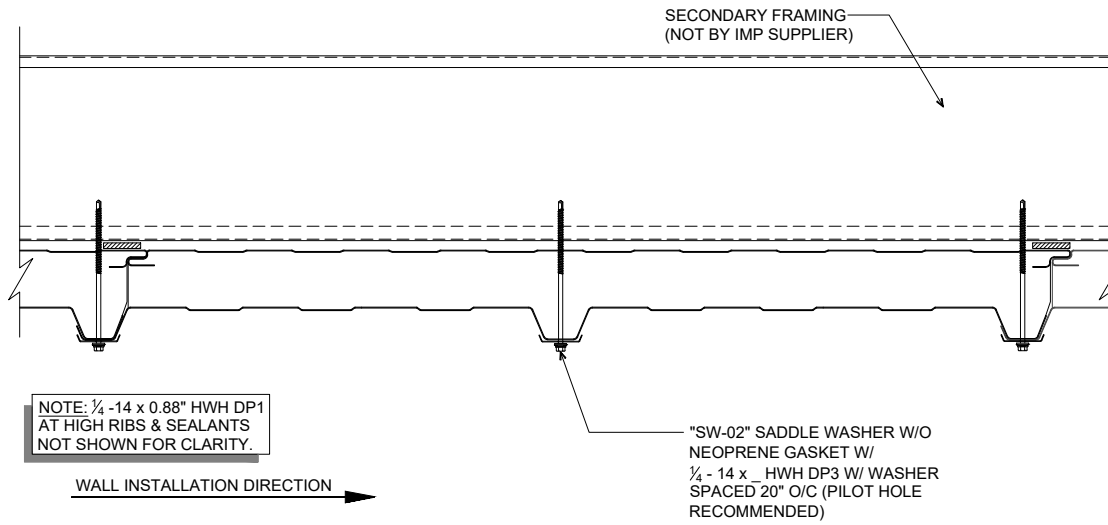

DETAIL:

HR3-W WALL PANEL INSTALLATION

APPLICATION:

HR WALL, COMMERCIAL & INDUSTRIAL

AWIP DETAIL NUMBER:

HRW-ACI-FS-002

DATE:

01/31/24

DRAWN BY:

MMF

SHEET:

1


OF 1

929 ALDRIDGE ROAD
VACAVILLE, CA 95688
TEL: (707) 359-2280
FAX: (707) 359-2286
WWW.AWIPANELS.COM



10. x 0.75" PPH DP3 AT
8" ON CENTER

$\frac{3}{4}$ " x $\frac{3}{32}$ " BUTYL TAPE SEALANT

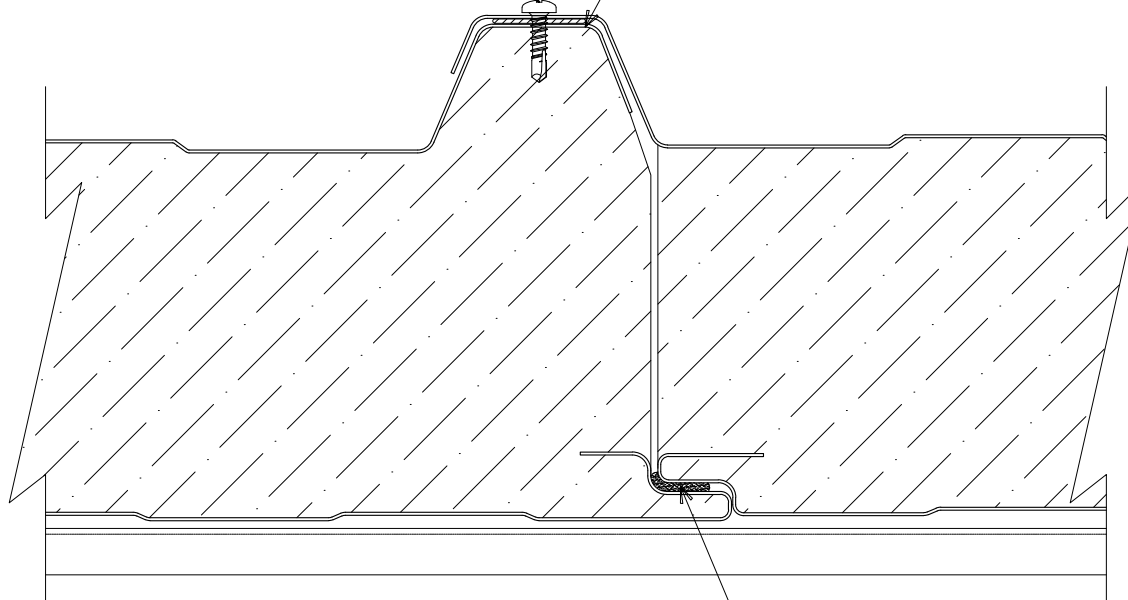

FIELD-APPLIED CONTINUOUS
 $\frac{3}{8}$ " DIAMETER BEAD (APPROXIMATE)
OF NON-SKINNING BUTYL SEALANT

HR5-W PANEL JOINT

(SECTION VIEW)

DETAIL:

HR5-W PANEL JOINT

APPLICATION:

HR WALL, COMMERCIAL & INDUSTRIAL

AWIP DETAIL NUMBER:

HRW-ACI-PJ-001

929 ALDRIDGE ROAD
VACAVILLE, CA 95688
TEL: (707) 359-2280
FAX: (707) 359-2286
WWW.AWIPANELS.COM

All Weather
Insulated Panels



DATE:
01/31/24


DRAWN BY:
MMF

SHEET:

1 OF 1

10. x 0.75" PPH DP3 AT
8" ON CENTER

$\frac{3}{4}$ " x $\frac{3}{32}$ " BUTYL TAPE SEALANT

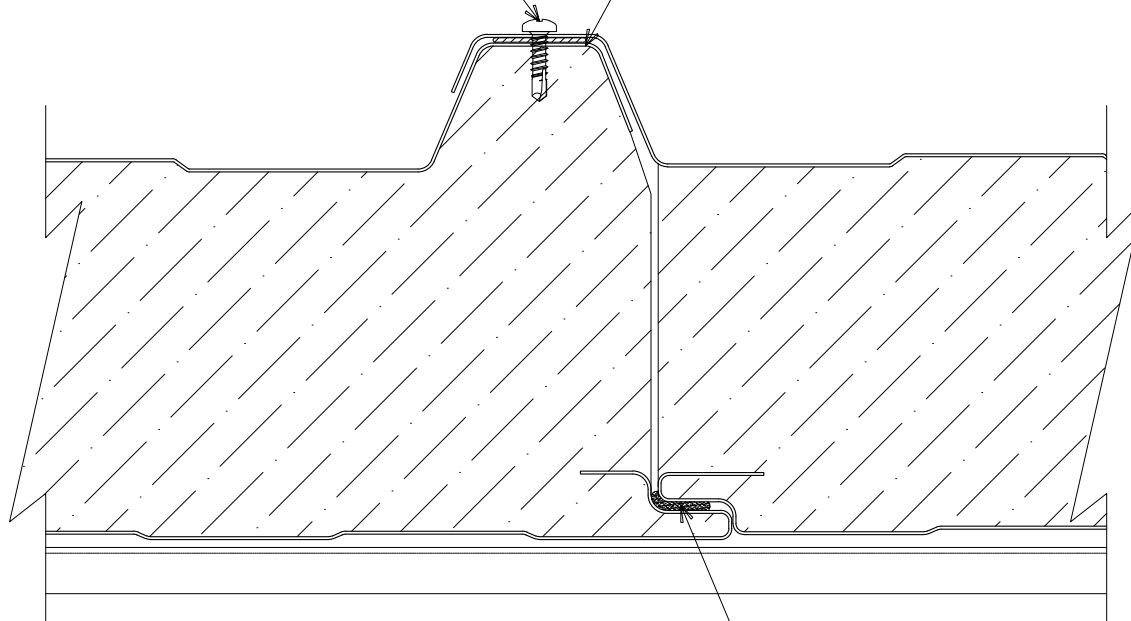

FIELD-APPLIED CONTINUOUS
 $\frac{3}{8}$ " DIAMETER BEAD (APPROXIMATE)
OF NON-SKINNING BUTYL SEALANT

HR3-W PANEL JOINT

(PLAN VIEW)

DETAIL:

HR3-W PANEL JOINT

APPLICATION:

HR WALL, COMMERCIAL & INDUSTRIAL

AWIP DETAIL NUMBER:

HRW-ACI-P-002

DATE:

01/31/24

DRAWN BY:

MMF

SHEET:

1


OF 1

929 ALDRIDGE ROAD
VACAVILLE, CA 95688
TEL: (707) 359-2280
FAX: (707) 359-2286
WWW.AWIPANELS.COM



NOTE: FASTENING SCHEDULE
MAY VARY DEPENDING ON
SPECIFIC APPLICATION.

NOTE: INSTALL OUTSIDE / EDGE
FASTENERS THEN INSTALL
INSIDE / CENTER FASTENER.

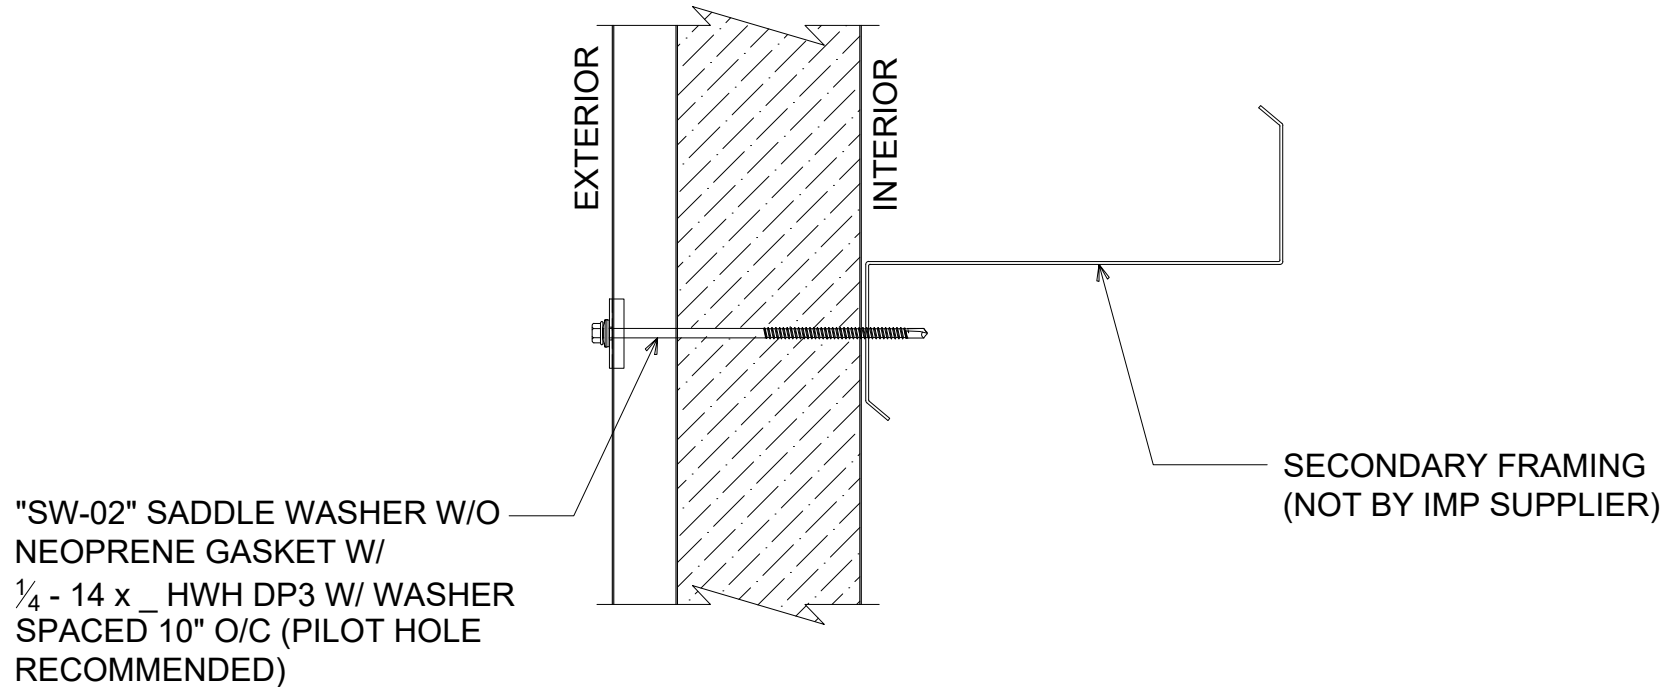

HR5-W INTERMEDIATE WALL SUPPORT

(SECTION VIEW)

DETAIL:

HR5-W INTERMEDIATE WALL SUPPORT

APPLICATION:

HR WALL, COMMERCIAL & INDUSTRIAL

AWIP DETAIL NUMBER:

HRW-ACI-IW-001

DATE:

01/31/24

DRAWN BY:

MMF

SHEET:

1


OF 1

929 ALDRIDGE ROAD
VACAVILLE, CA 95688
TEL: (707) 359-2280
FAX: (707) 359-2286
WWW.AWIPANELS.COM

All Weather
Insulated Panels



NOTE: FASTENING SCHEDULE
MAY VARY DEPENDING ON
SPECIFIC APPLICATION.

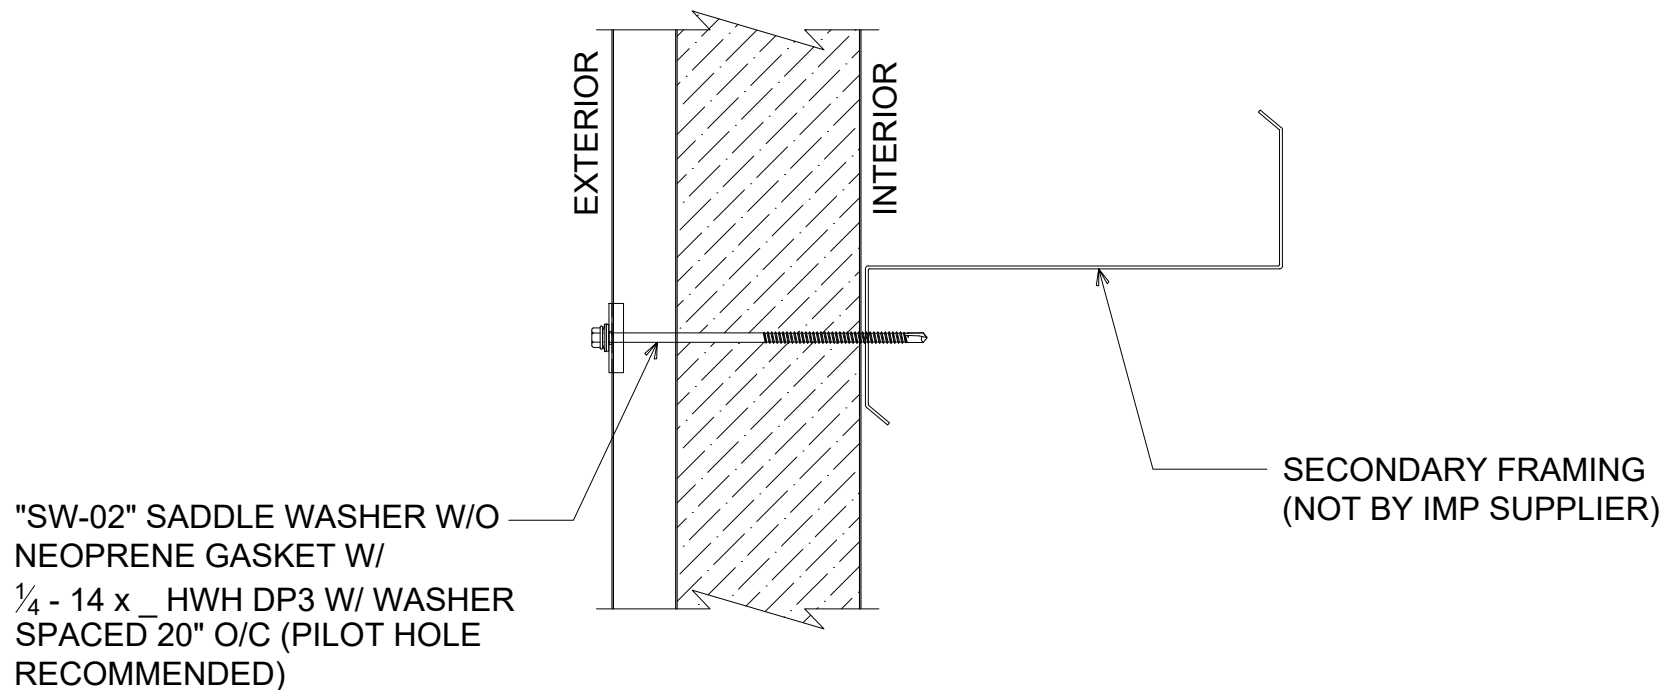

HR3-W INTERMEDIATE WALL SUPPORT

(SECTION VIEW)

DETAIL:

HR3-W INTERMEDIATE WALL SUPPORT

APPLICATION:

HR WALL, COMMERCIAL & INDUSTRIAL

AWIP DETAIL NUMBER:

HRW-ACI-IW-002

929 ALDRIDGE ROAD
VACAVILLE, CA 95688
TEL: (707) 359-2280
FAX: (707) 359-2286
WWW.AWIPANELS.COM

All Weather
Insulated Panels




DATE:
01/31/24

DRAWN BY:
MMF

SHEET:

1 OF 1

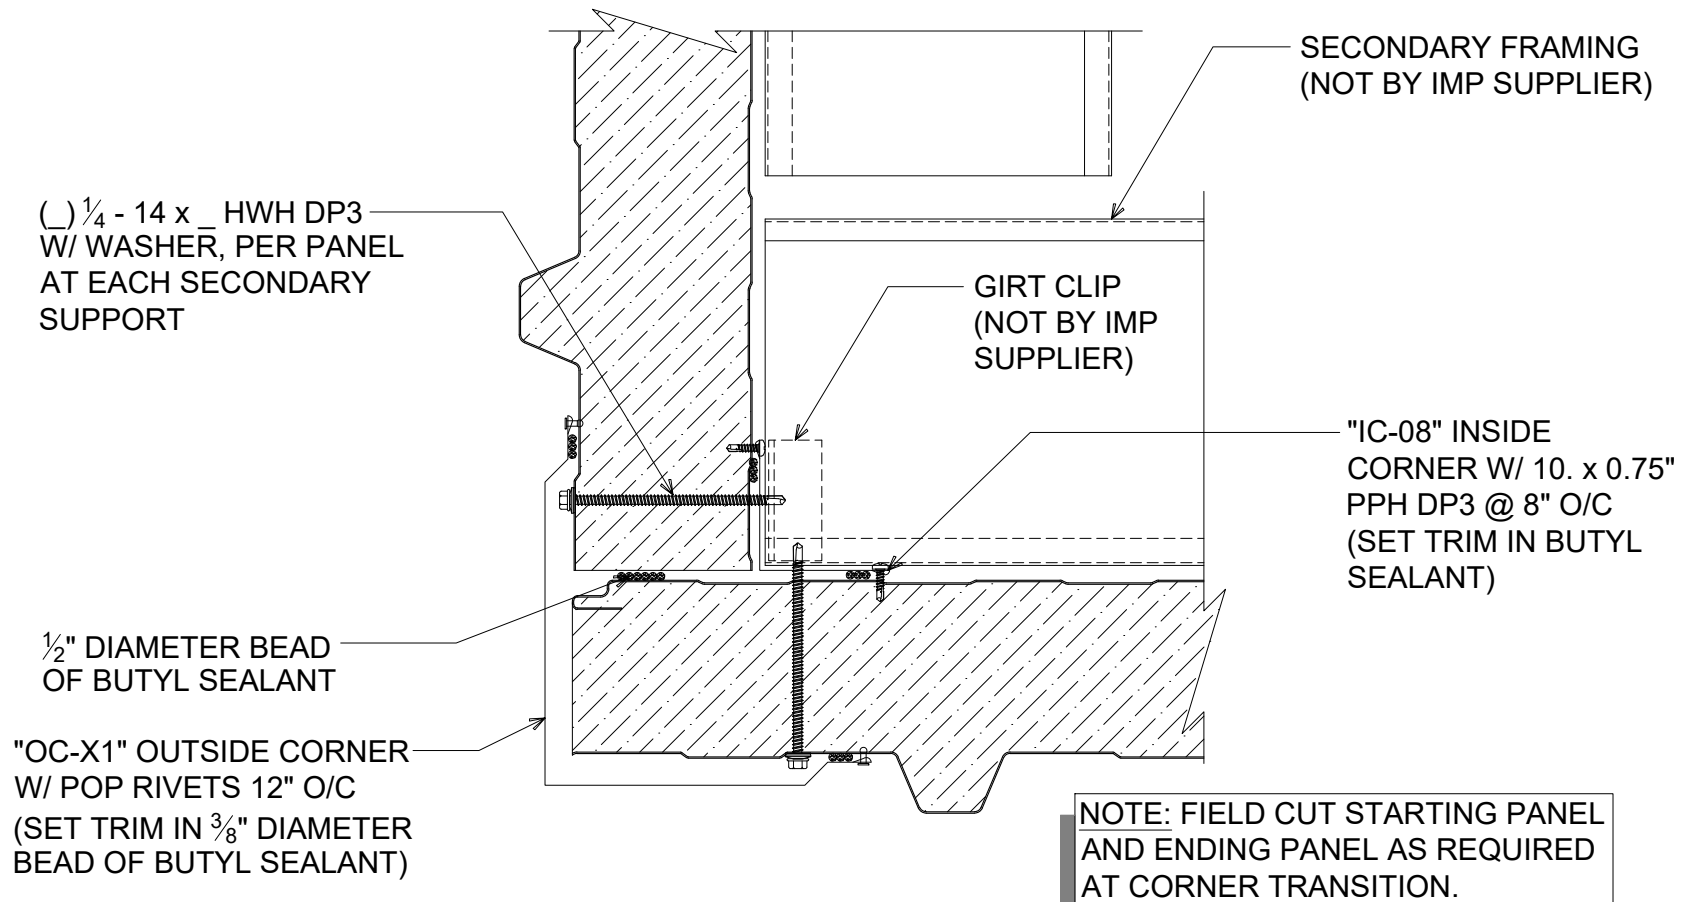

SCULPTED CORNER TRANSITION

(PLAN VIEW)

DETAIL:

SCULPTED CORNER TRANSITION

929 ALDRIDGE ROAD
VACAVILLE, CA 95688
TEL: (707) 359-2280
FAX: (707) 359-2286
WWW.AWIPANELS.COM

All Weather
Insulated Panels



APPLICATION:
HR WALL, COMMERCIAL & INDUSTRIAL
AWIP DETAIL NUMBER:
HRW-ACH-CT-001

DATE:
09/30/25

DRAWN BY:
MMF

SHEET:

1

OF
1

() 1/4 - 14 x BVL DP3, PER
PANEL AT EACH SECONDARY
SUPPORT

1/2" DIAMETER BEAD
OF BUTYL SEALANT

"OC-03" OUTSIDE CORNER
W/ POP RIVETS 12" O/C
(SET TRIM IN 3/8" DIAMETER
BEAD OF BUTYL SEALANT)

SECONDARY FRAMING
(NOT BY IMP SUPPLIER)

GIRT CLIP
(NOT BY IMP
SUPPLIER)

"IC-08" INSIDE
CORNER W/ 10. x 0.75"
PPH DP3 @ 8" O/C
(SET TRIM IN BUTYL
SEALANT)

NOTE: FIELD CUT STARTING PANEL
AND ENDING PANEL AS REQUIRED
AT CORNER TRANSITION.

FLAT CORNER TRANSITION

(PLAN VIEW)

DETAIL:

FLAT CORNER TRANSITION

929 ALDRIDGE ROAD
VACAVILLE, CA 95688
TEL: (707) 359-2280
FAX: (707) 359-2286
WWW.AWIPANELS.COM

All Weather
Insulated Panels



APPLICATION:
HR WALL, COMMERCIAL & INDUSTRIAL
AWIP DETAIL NUMBER:
HRW-ACH-CT-002


DATE: 09/30/25

DRAWN BY:
MMF

SHEET:

1

OF 1

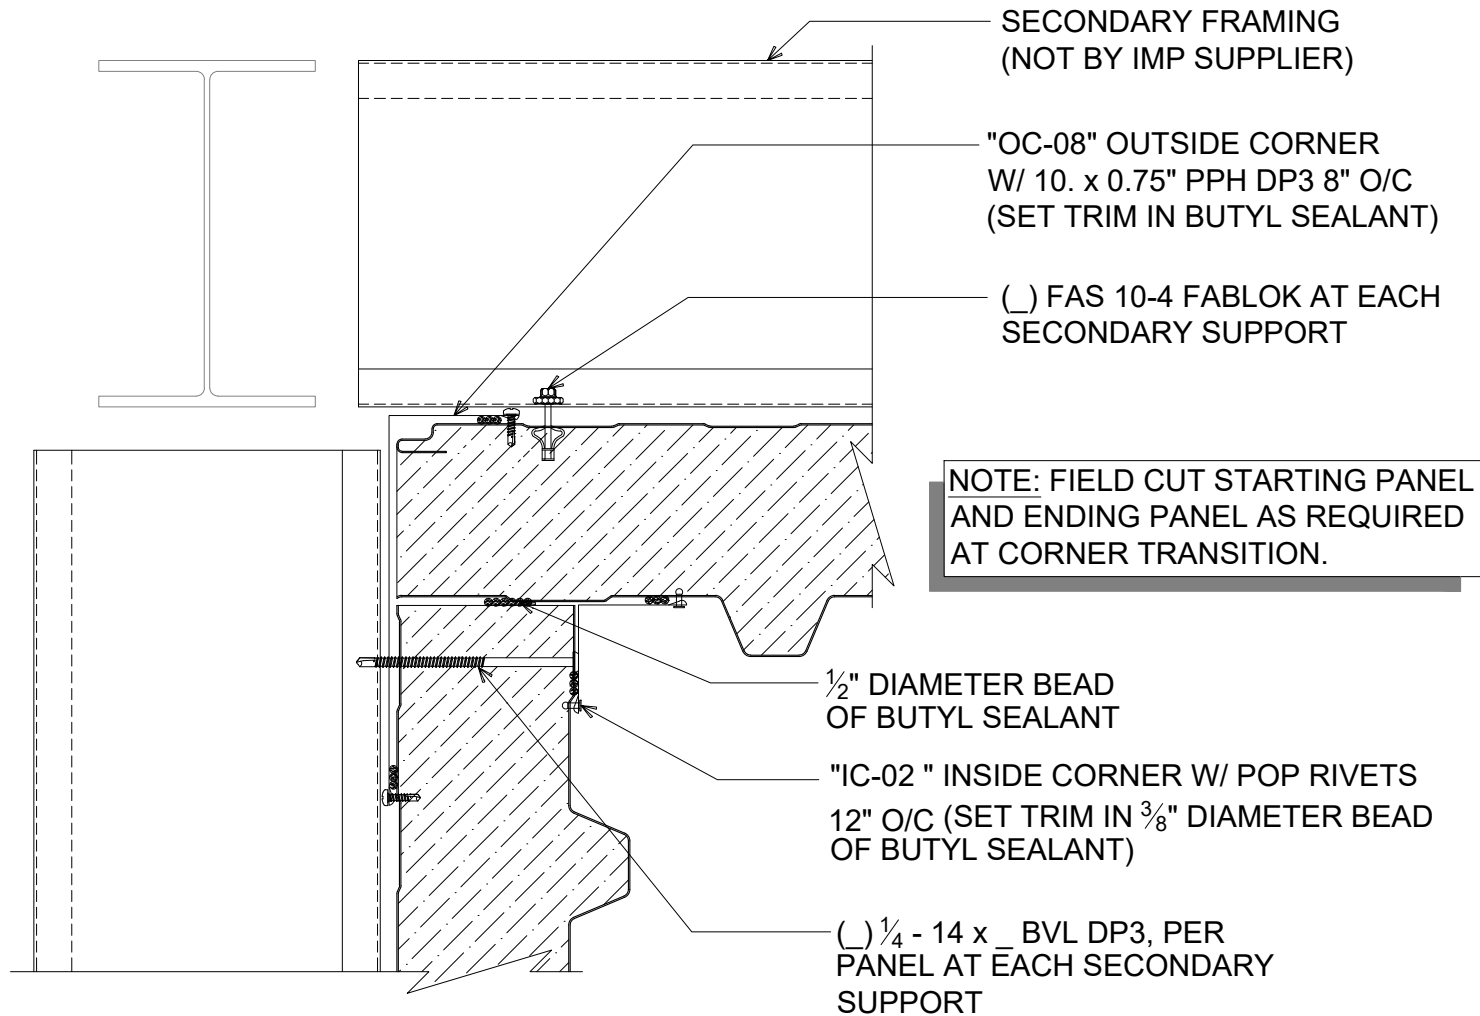

FLAT INSIDE CORNER


(PLAN VIEW)

DETAIL:	FLAT INSIDE CORNER		
	DATE:	09/30/25	SHEET:
	DRAWN BY:	MMF	1 OF 1

929 ALDRIDGE ROAD
VACAVILLE, CA 95688
TEL: (707) 359-2280
FAX: (707) 359-2286
WWW.AWIPANELS.COM

All Weather
Insulated Panels



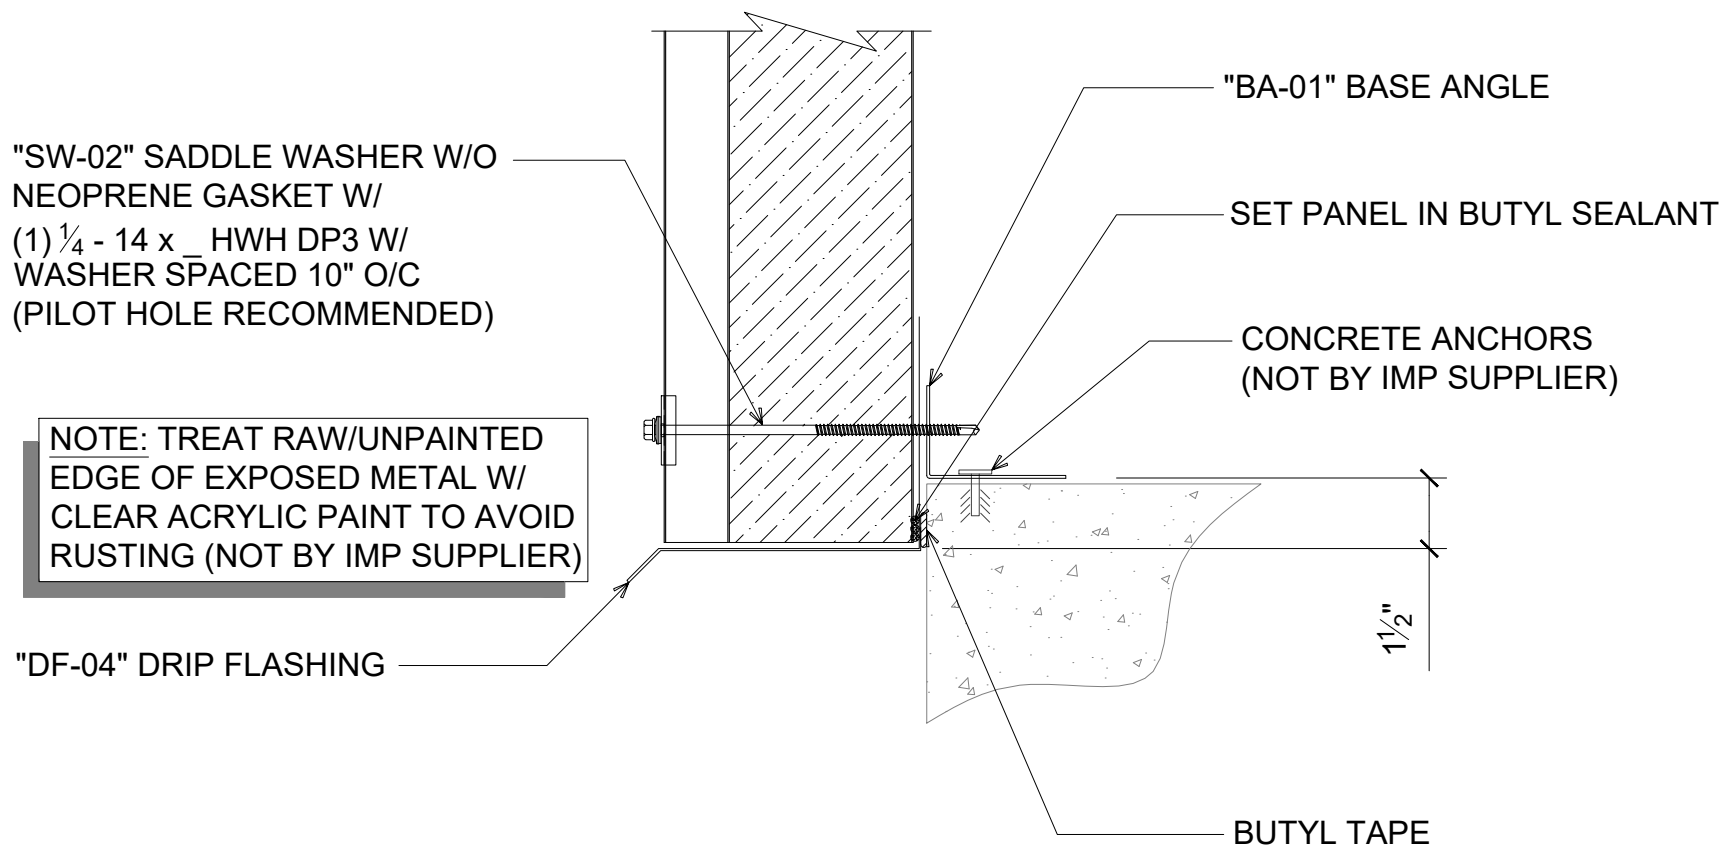

BYPASS BASE (HR5-W)

(SECTION VIEW)

DETAIL:

BYPASS BASE (HR5-W)

APPLICATION:

HR WALL, COMMERCIAL & INDUSTRIAL

AWIP DETAIL NUMBER:

HRW-ACI-BC-001

929 ALDRIDGE ROAD
VACAVILLE, CA 95688
TEL: (707) 359-2280
FAX: (707) 359-2286
WWW.AWIPANELS.COM

All Weather
Insulated Panels




SHEET:

DATE:
01/31/24

DRAWN BY:
MMF

1

OF 1

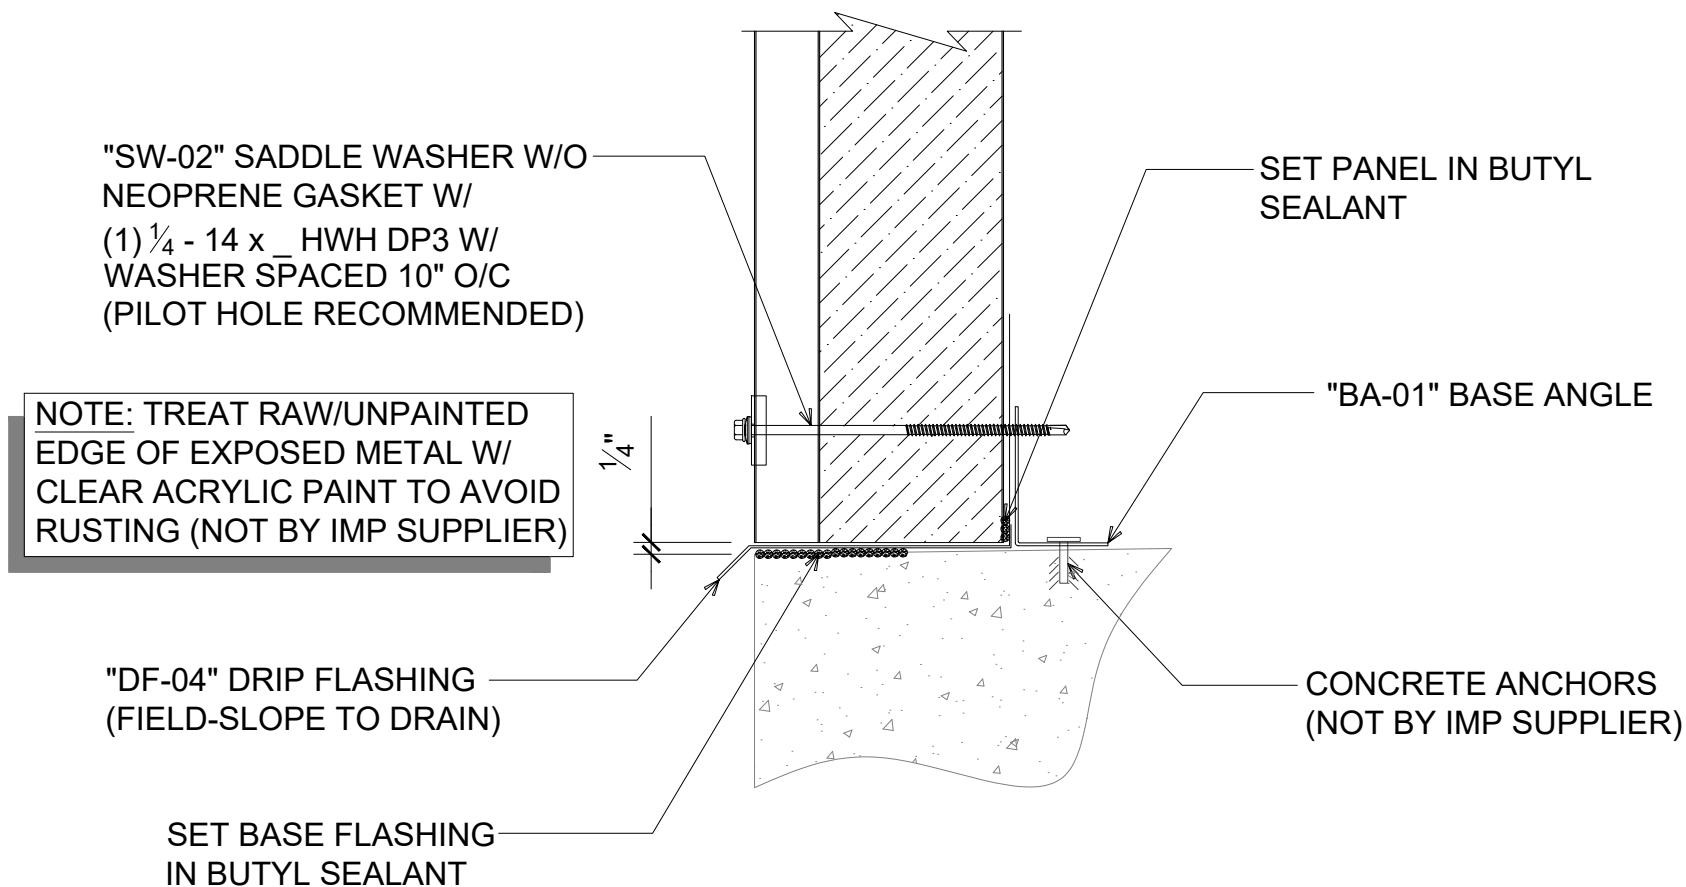

FLUSH / FINISH FLOOR BASE (HR5-W)

(SECTION VIEW)

DETAIL:

FLUSH/FINISH FLOOR BASE (HR5-W)

APPLICATION:

HR WALL, COMMERCIAL & INDUSTRIAL

AWIP DETAIL NUMBER:

HRW-ACI-BC-002

DATE:

01/31/24

DRAWN BY:

MMF

SHEET:


1

OF 1

929 ALDRIDGE ROAD
VACAVILLE, CA 95688
TEL: (707) 359-2280
FAX: (707) 359-2286
WWW.AWIPANELS.COM

All Weather
Insulated Panels



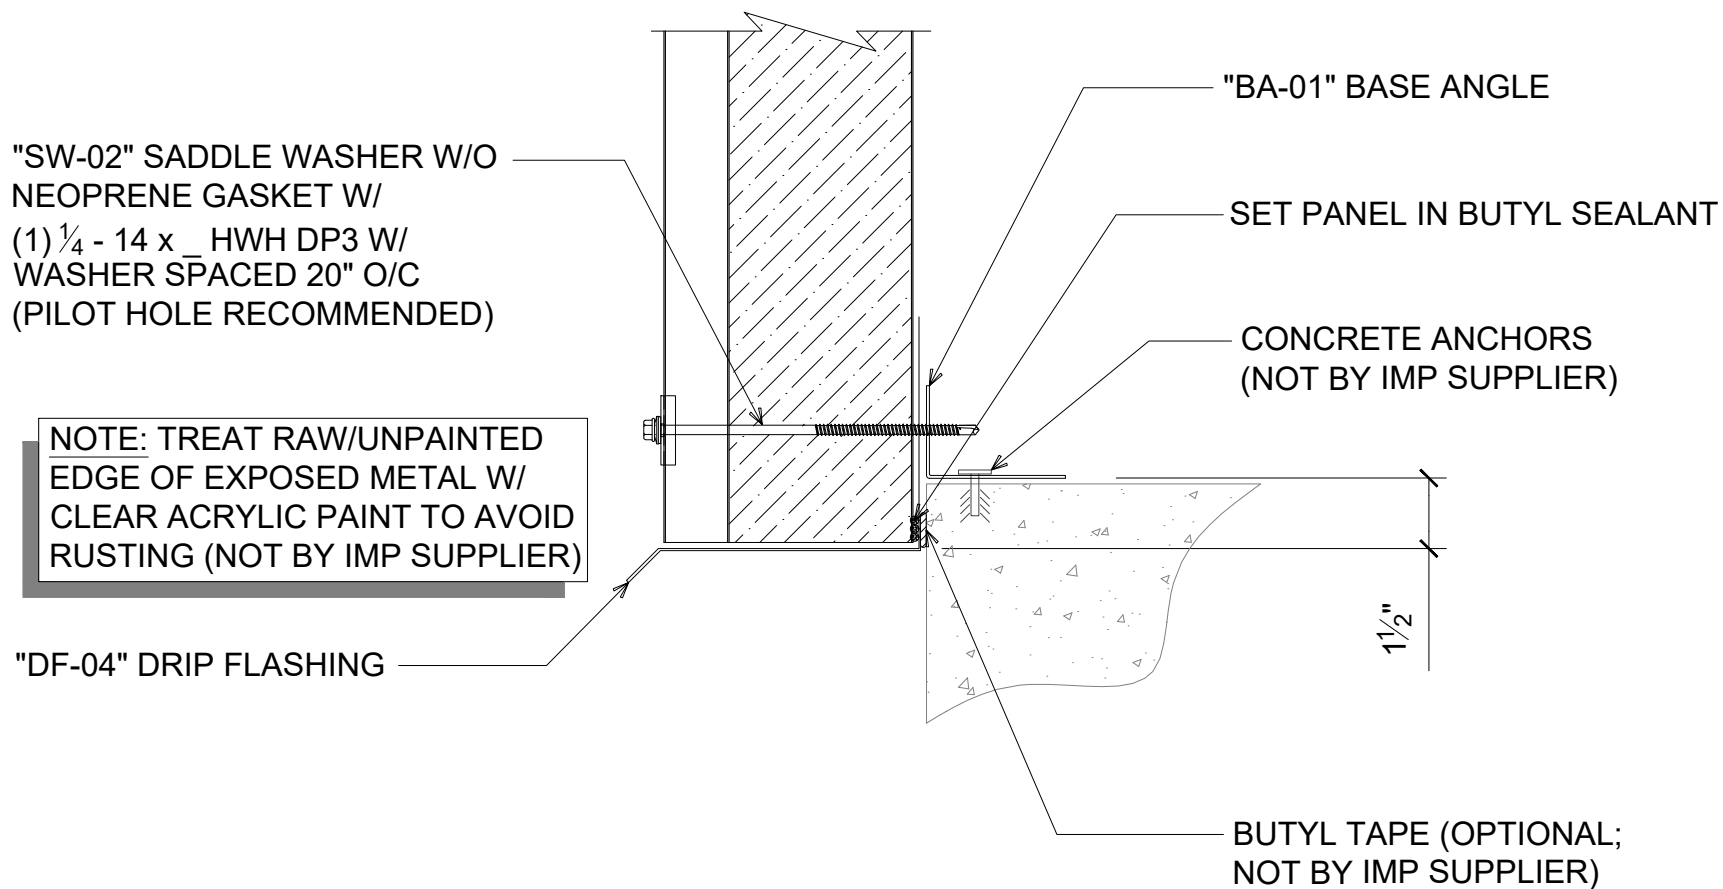

BYPASS BASE (HR3-W)

(SECTION VIEW)

DETAIL:

BYPASS BASE (HR3-W)

APPLICATION:

HR WALL, COMMERCIAL & INDUSTRIAL

AWIP DETAIL NUMBER:

HRW-ACI-BC-003

929 ALDRIDGE ROAD
VACAVILLE, CA 95688
TEL: (707) 359-2280
FAX: (707) 359-2286
WWW.AWIPANELS.COM

All Weather
Insulated Panels



SHEET:

DATE:


01/31/24

DRAWN BY:

MMF

1

OF 1

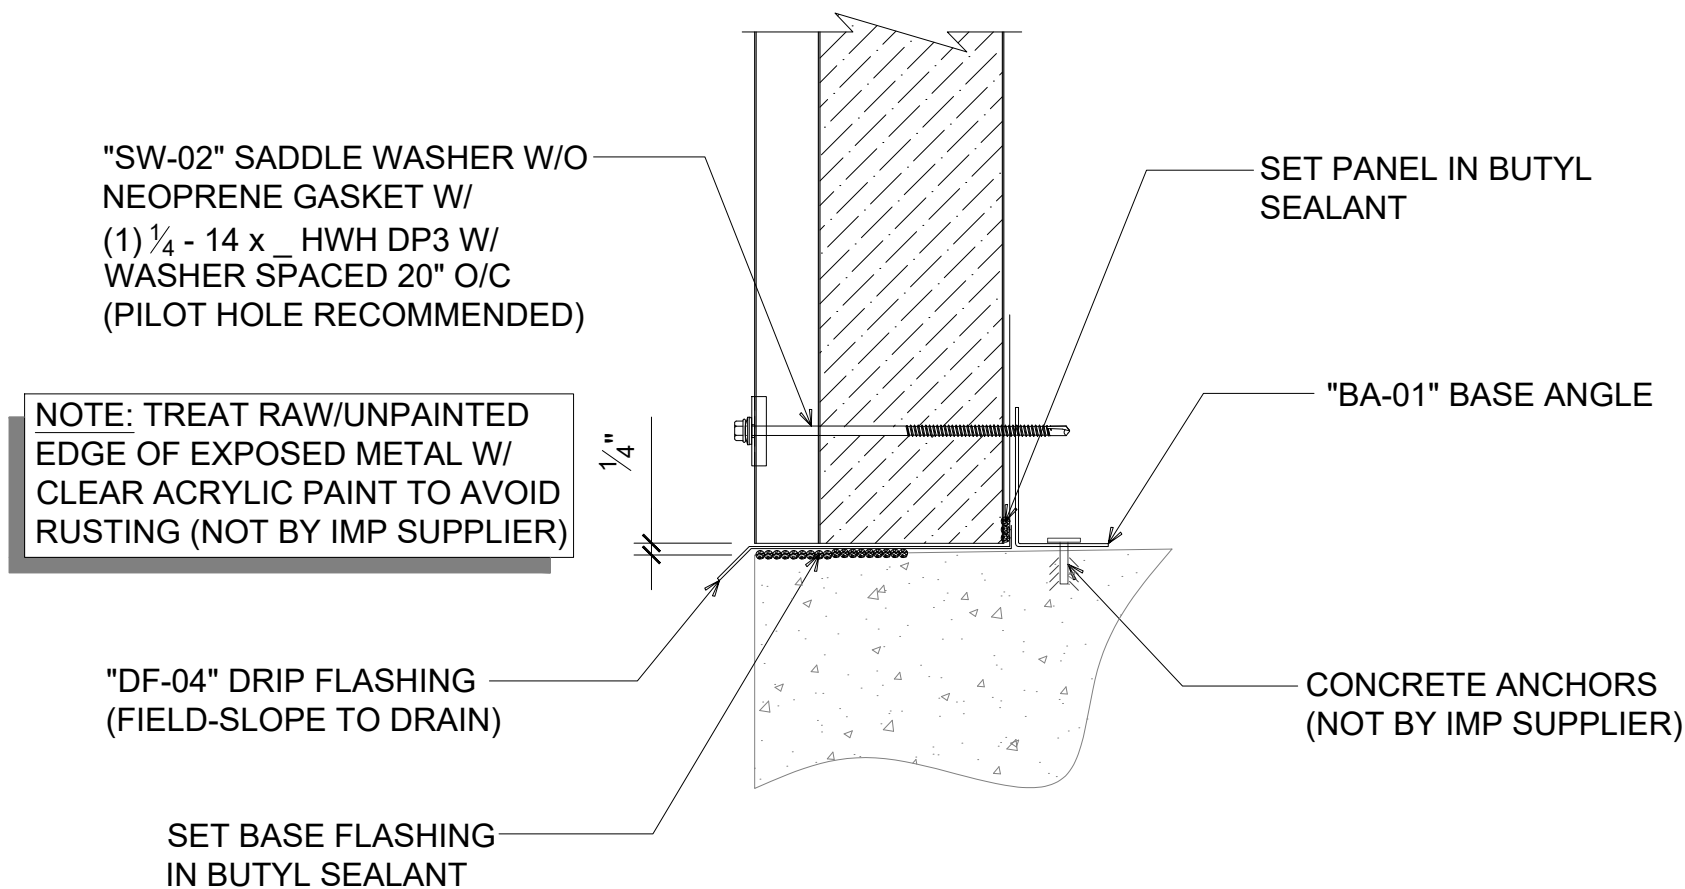

FLUSH / FINISH FLOOR BASE (HR3-W)

(SECTION VIEW)

DETAIL:

FLUSH/FINISH FLOOR BASE (HR3-W)

APPLICATION:

HR WALL, COMMERCIAL & INDUSTRIAL

AWIP DETAIL NUMBER:

HRW-ACI-BC-004

929 ALDRIDGE ROAD
VACAVILLE, CA 95688
TEL: (707) 359-2280
FAX: (707) 359-2286
WWW.AWIPANELS.COM

All Weather
Insulated Panels




DATE:
01/31/24

DRAWN BY:
MMF

SHEET:

1

OF 1

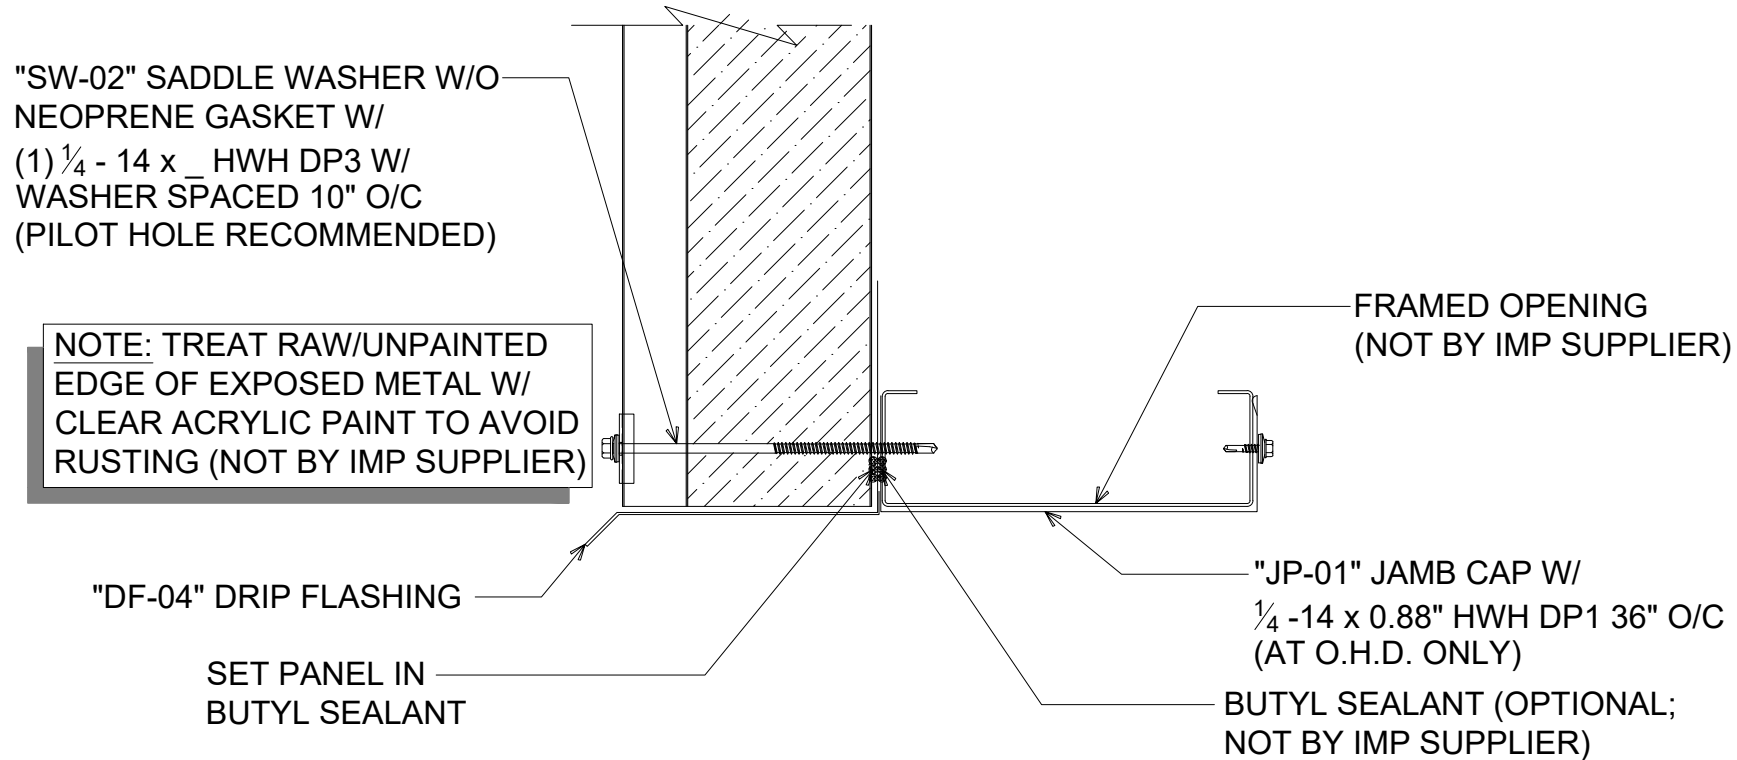

FRAMED OPENING HEADER (HR5-W)

(SECTION VIEW)

DETAIL:

FRAMED OPENING HEADER (HR5-W)


929 ALDRIDGE ROAD
VACAVILLE, CA 95688
TEL: (707) 359-2280
FAX: (707) 359-2286
WWW.AWIPANELS.COM

All Weather
Insulated Panels



APPLICATION:
HR WALL, COMMERCIAL & INDUSTRIAL
AWIP DETAIL NUMBER:
HRW-ACI-FO-001

SHEET:
DATE:
01/31/24
DRAWN BY:
MMF
1 OF 1

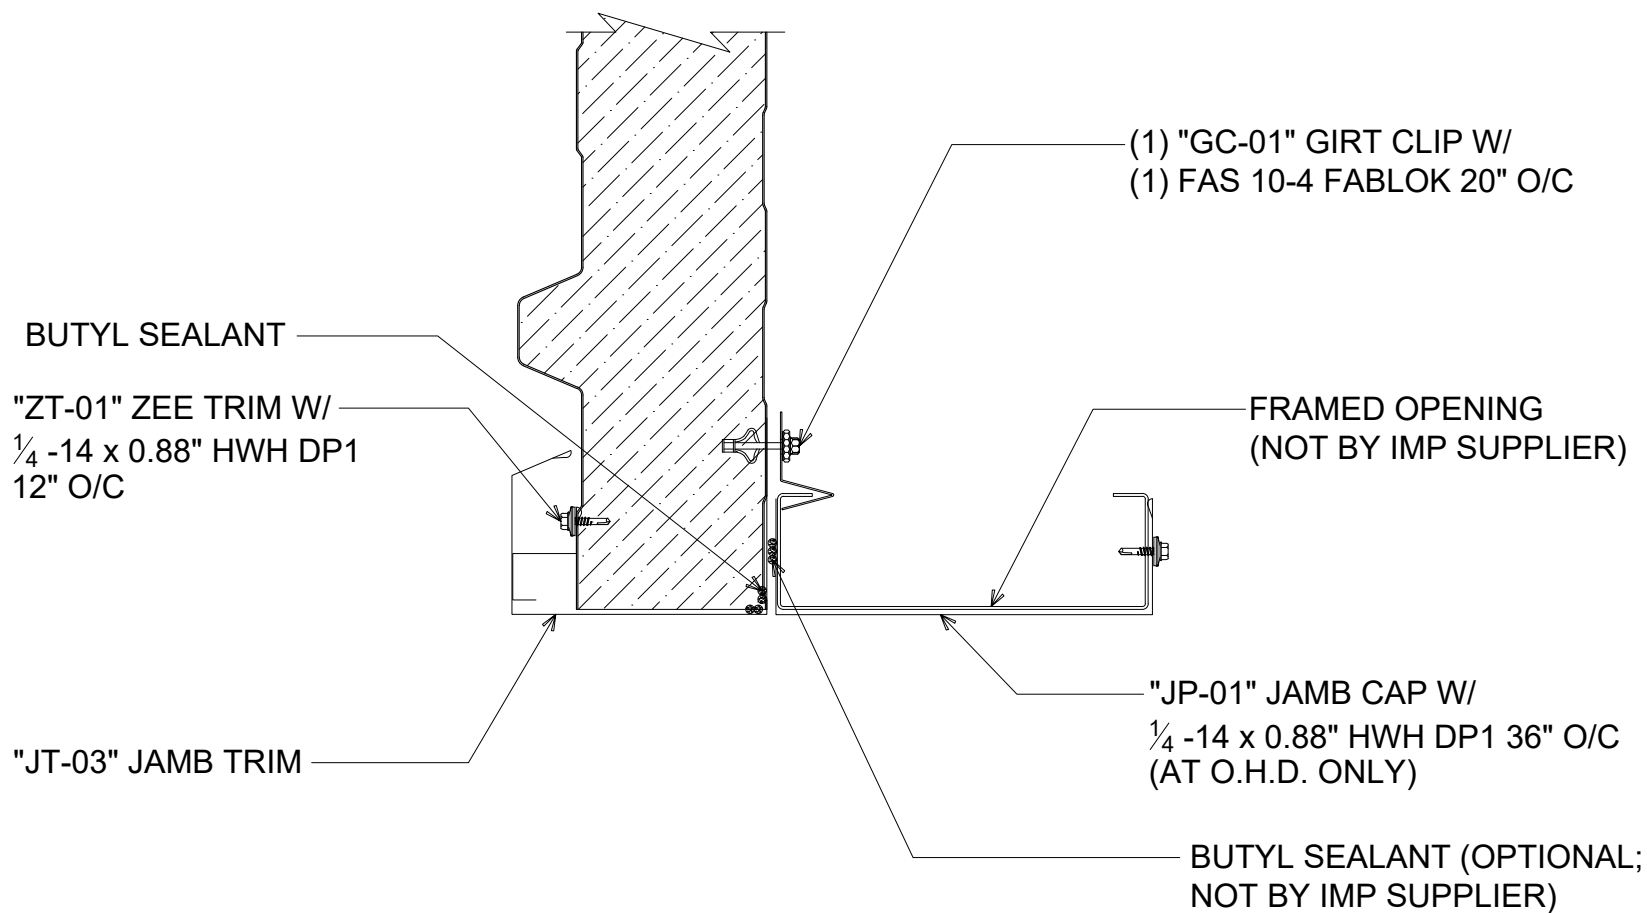

#

FRAMED OPENING JAMB

(PLAN VIEW)

DETAIL:

FRAMED OPENING JAMB

APPLICATION:

HR WALL, COMMERCIAL & INDUSTRIAL

AWIP DETAIL NUMBER:

HRW-ACI-FO-002

929 ALDRIDGE ROAD

VACAVILLE, CA 95688

TEL: (707) 359-2280

FAX: (707) 359-2286

WWW.AWIPANELS.COM

All Weather
Insulated Panels




DATE: 01/31/24

DRAWN BY: MMF

SHEET:

1

OF 1

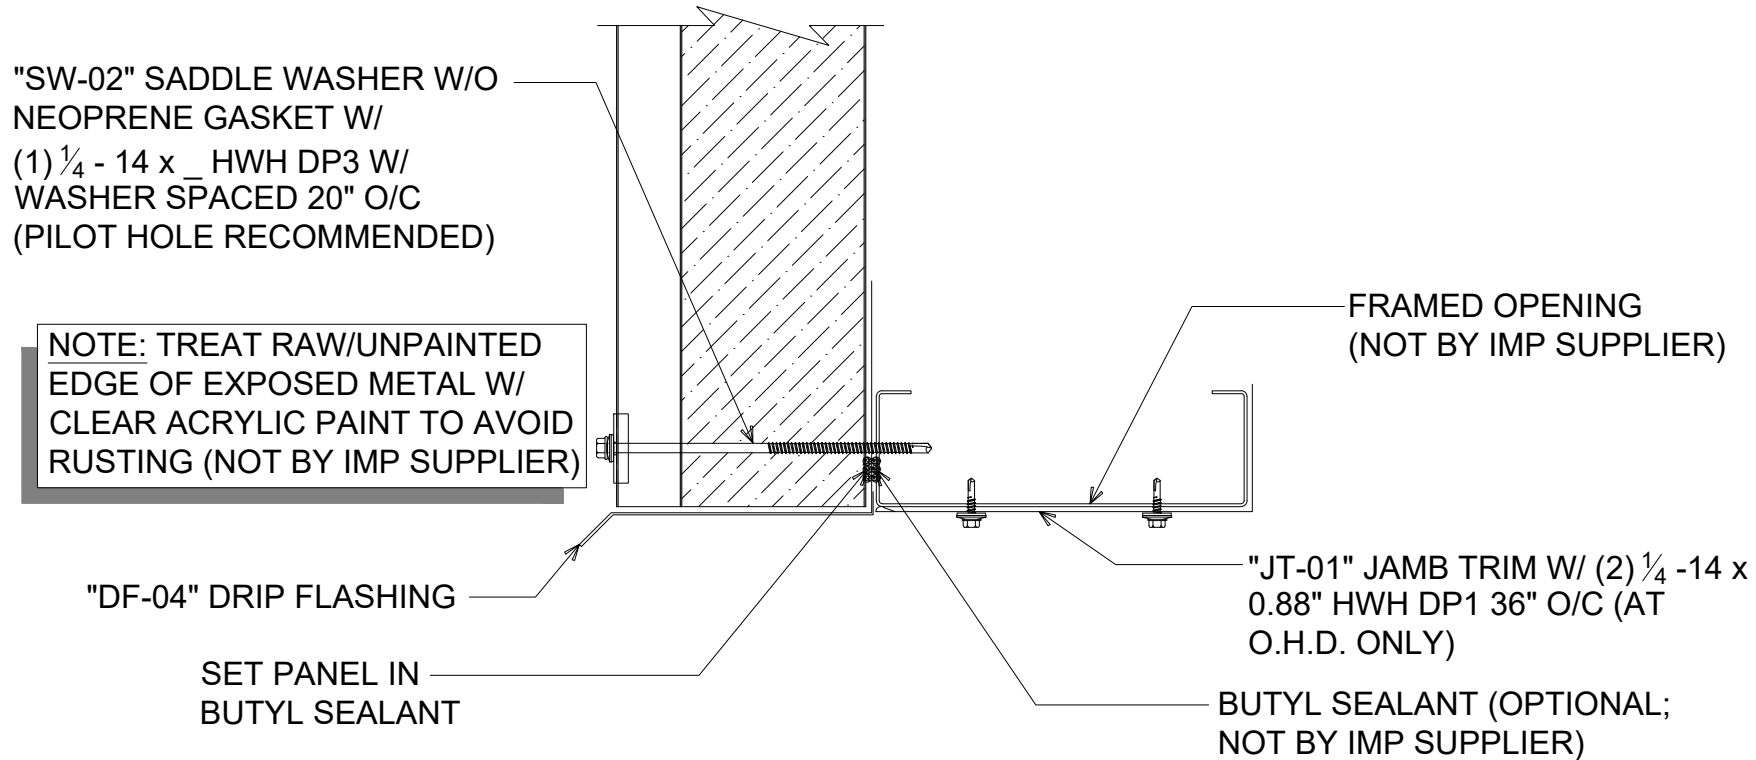

FRAMED OPENING HEADER (HR3-W)

(SECTION VIEW)

DETAIL:

FRAMED OPENING HEADER (HR3-W)

929 ALDRIDGE ROAD
VACAVILLE, CA 95688
TEL: (707) 359-2280
FAX: (707) 359-2286
WWW.AWIPANELS.COM

All Weather
Insulated Panels



APPLICATION:
HR WALL, COMMERCIAL & INDUSTRIAL
AWIP DETAIL NUMBER:


DATE:
01/31/24
DRAWN BY:
MMF

SHEET:
1
OF
1

"SW-02" SADDLE WASHER W/O
NEOPRENE GASKET W/
(1) $\frac{1}{4}$ " - 14 x _ HWH DP3 W/
WASHER SPACED 10" O/C
(PILOT HOLE RECOMMENDED)

NOTE: TREAT RAW/UNPAINTED
EDGE OF EXPOSED METAL W/
CLEAR ACRYLIC PAINT TO AVOID
RUSTING (NOT BY IMP SUPPLIER)

"DF-04" DRIP FLASHING

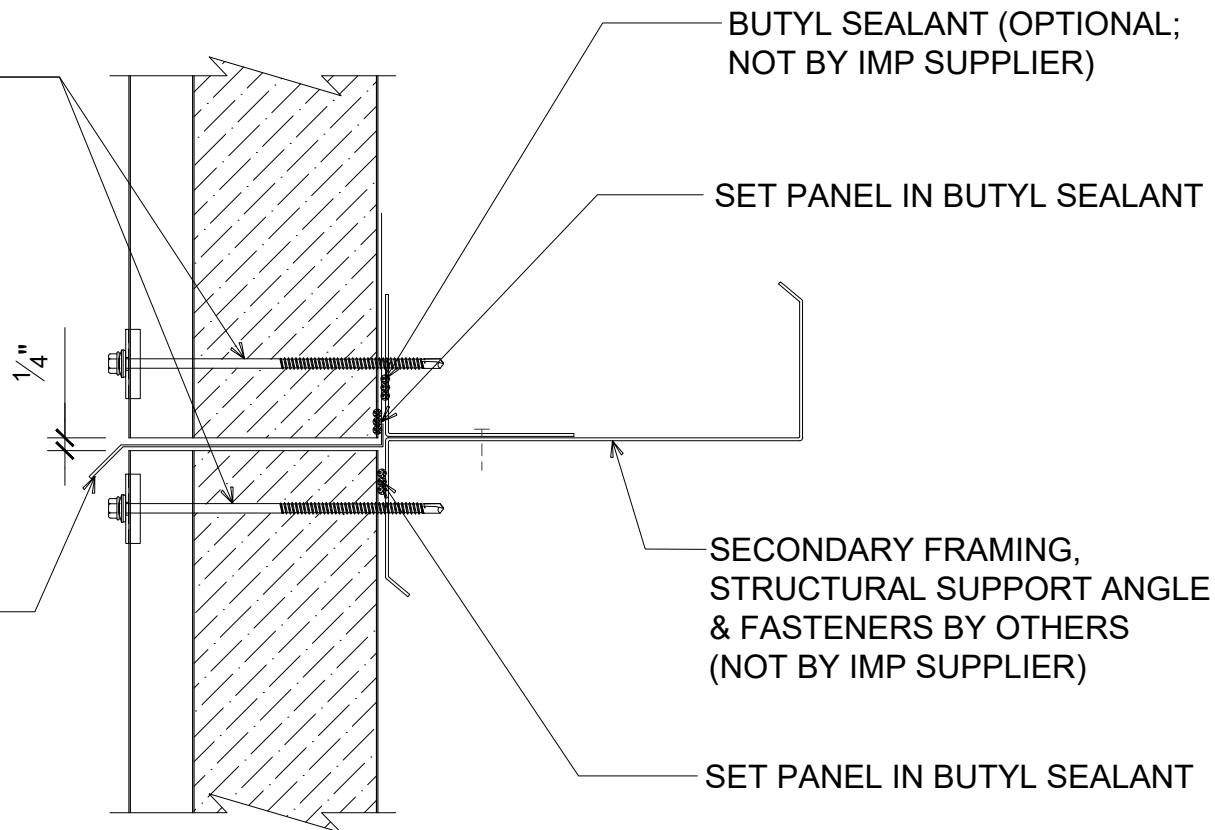

#

STACK JOINT (HR5-W)

(SECTION VIEW)

DETAIL:

STACK JOINT (HR5-W)

APPLICATION:

HR WALL, COMMERCIAL & INDUSTRIAL

AWIP DETAIL NUMBER:

HRW-ACI-SJ-001

929 ALDRIDGE ROAD
VACAVILLE, CA 95688
TEL: (707) 359-2280
FAX: (707) 359-2286
WWW.AWIPANELS.COM



SHEET:

DATE:
01/31/24

DRAWN BY:
MMF


1

OF 1

"SW-02" SADDLE WASHER W/O
NEOPRENE GASKET W/
(1) $\frac{1}{4}$ " - 14 x _ HWH DP3 W/
WASHER SPACED 20" O/C
(PILOT HOLE RECOMMENDED)

NOTE: TREAT RAW/UNPAINTED
EDGE OF EXPOSED METAL W/
CLEAR ACRYLIC PAINT TO AVOID
RUSTING (NOT BY IMP SUPPLIER)

"DF-04" DRIP FLASHING

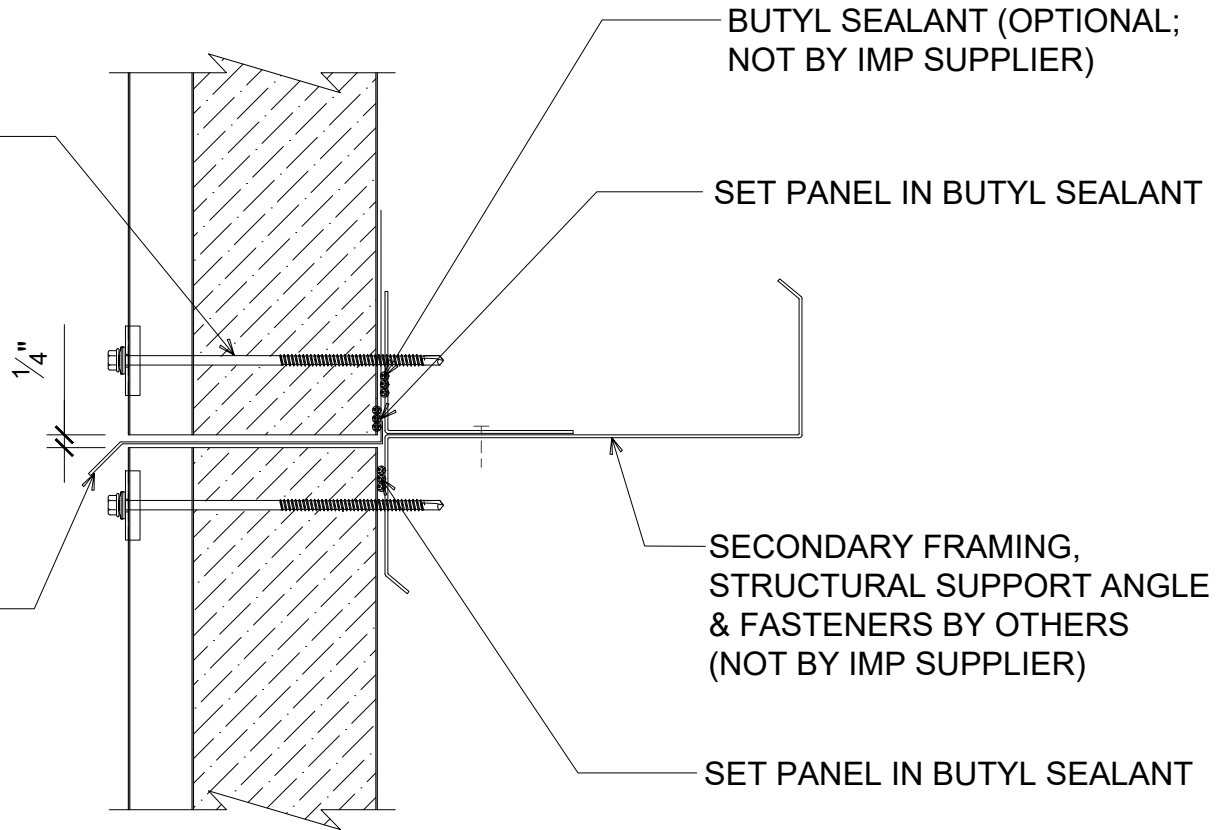

#

STACK JOINT (HR3-W)

(SECTION VIEW)

DETAIL:

STACK JOINT (HR3-W)

APPLICATION:

HR WALL, COMMERCIAL & INDUSTRIAL

AWIP DETAIL NUMBER:

HRW-ACI-SJ-002

DATE:

01/31/24

DRAWN BY:

MMF

SHEET:

1

OF 1

929 ALDRIDGE ROAD
VACAVILLE, CA 95688
TEL: (707) 359-2280
FAX: (707) 359-2286
WWW.AWIPANELS.COM

All Weather
Insulated Panels

