


#

CORNER TRANSTION - BUTT WALL

(PLAN VIEW)

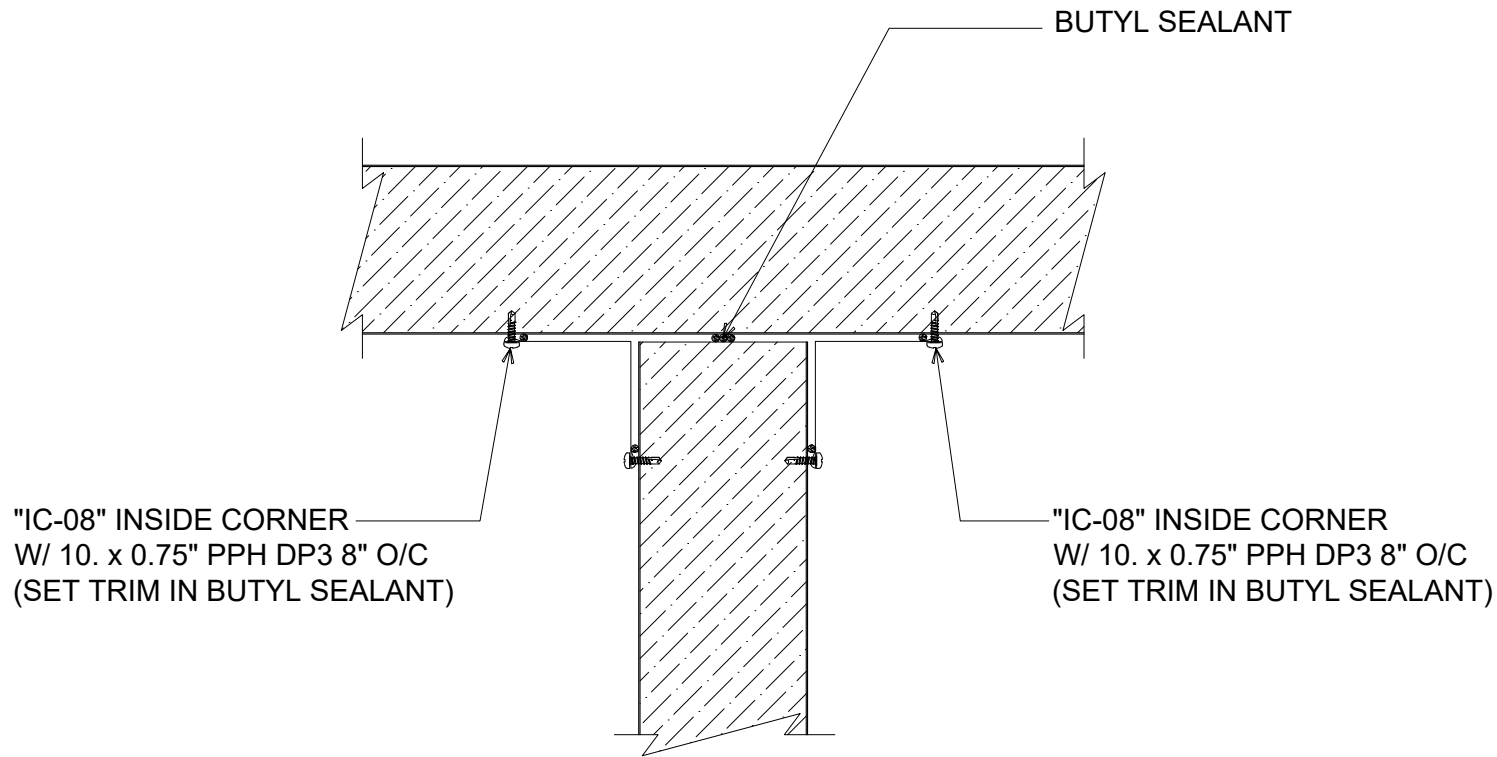

DETAIL:

CORNER TRANSTION - BUTT WALL

APPLICATION:

PARTITION WALL, AMBIENT, COOLER

AWIP DETAIL NUMBER:

APC-AIIC-CT-002

929 ALDRIDGE ROAD
VACAVILLE, CA 95688
TEL: (707) 359-2280
FAX: (707) 359-2286
WWW.AWIPANELS.COM



DATE:
09/30/25

DRAWN BY:
MMF

SHEET:

1

OF
1