


NOTE: REFER TO AWIP BELLARA DESIGN GUIDE
FOR INSTALLATION OF BELLARA PROFILES.

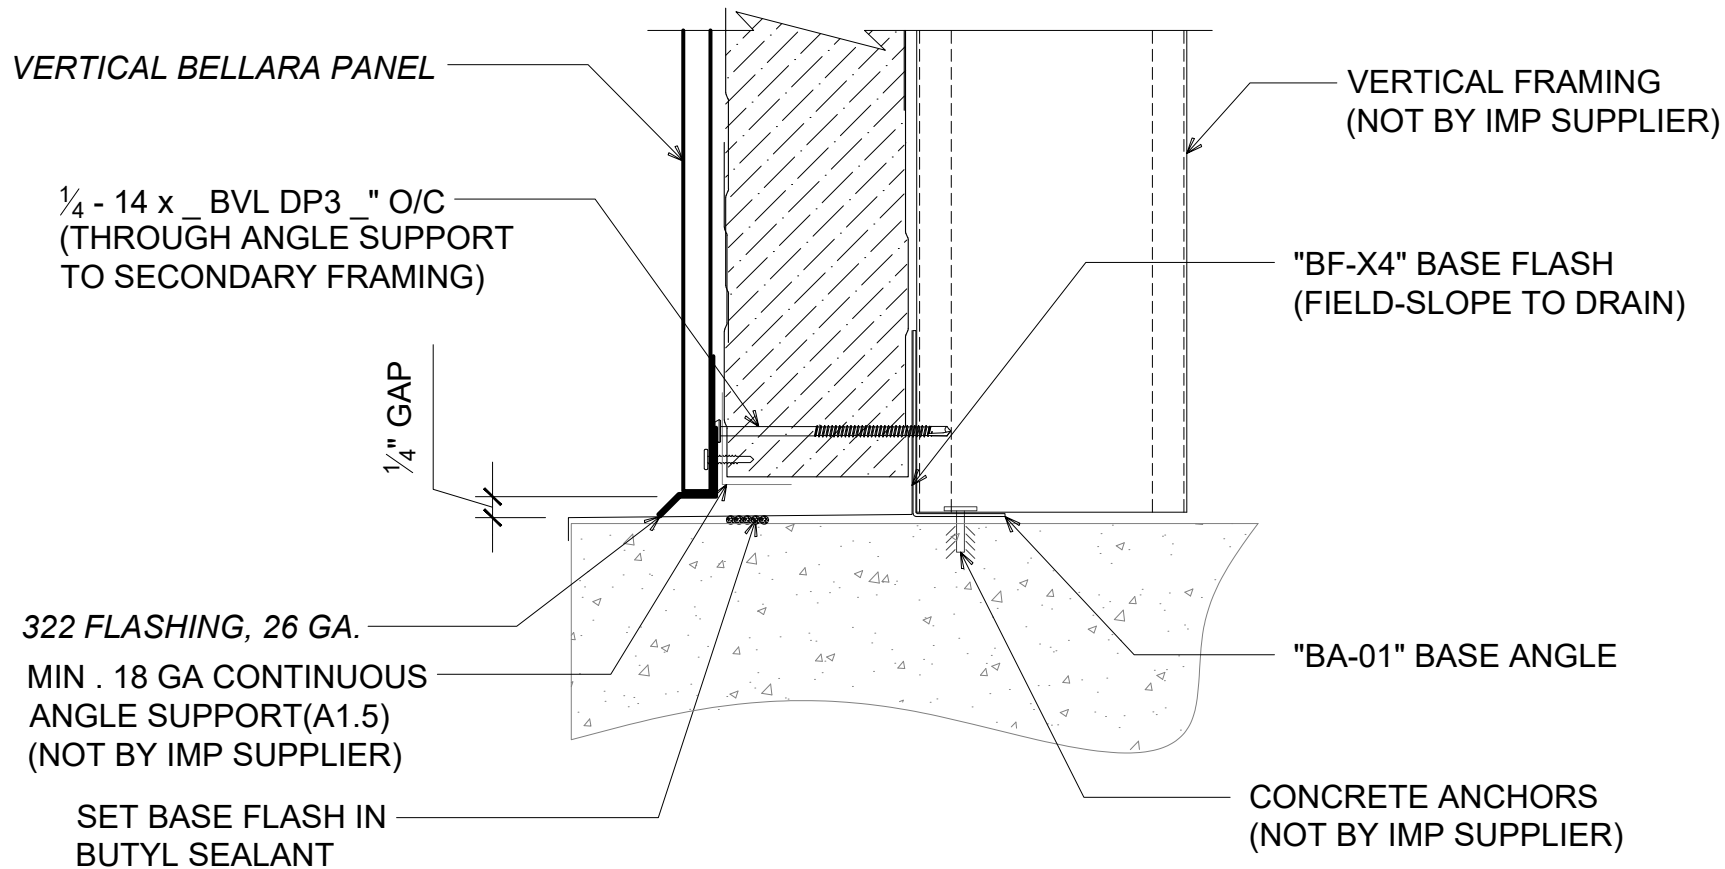

FLUSH / FINISH FLOOR BASE

(SECTION VIEW)

DETAIL:

FLUSH / FINISH FLOOR BASE

APPLICATION:

FACADE: HORIZONTAL IMP, VERTICAL BELLARA

AWIP DETAIL NUMBER:

FAS-ACHC-010

929 ALDRIDGE ROAD
VACAVILLE, CA 95688
TEL: (707) 359-2280
FAX: (707) 359-2286
WWW.AWIPANELS.COM

All Weather
Insulated Panels



SHEET:

DATE:


10/03/24

DRAWN BY:

JB/MMF

1 OF 1

NOTE: REFER TO AWIP BELLARA DESIGN GUIDE
FOR INSTALLATION OF BELLARA PROFILES.

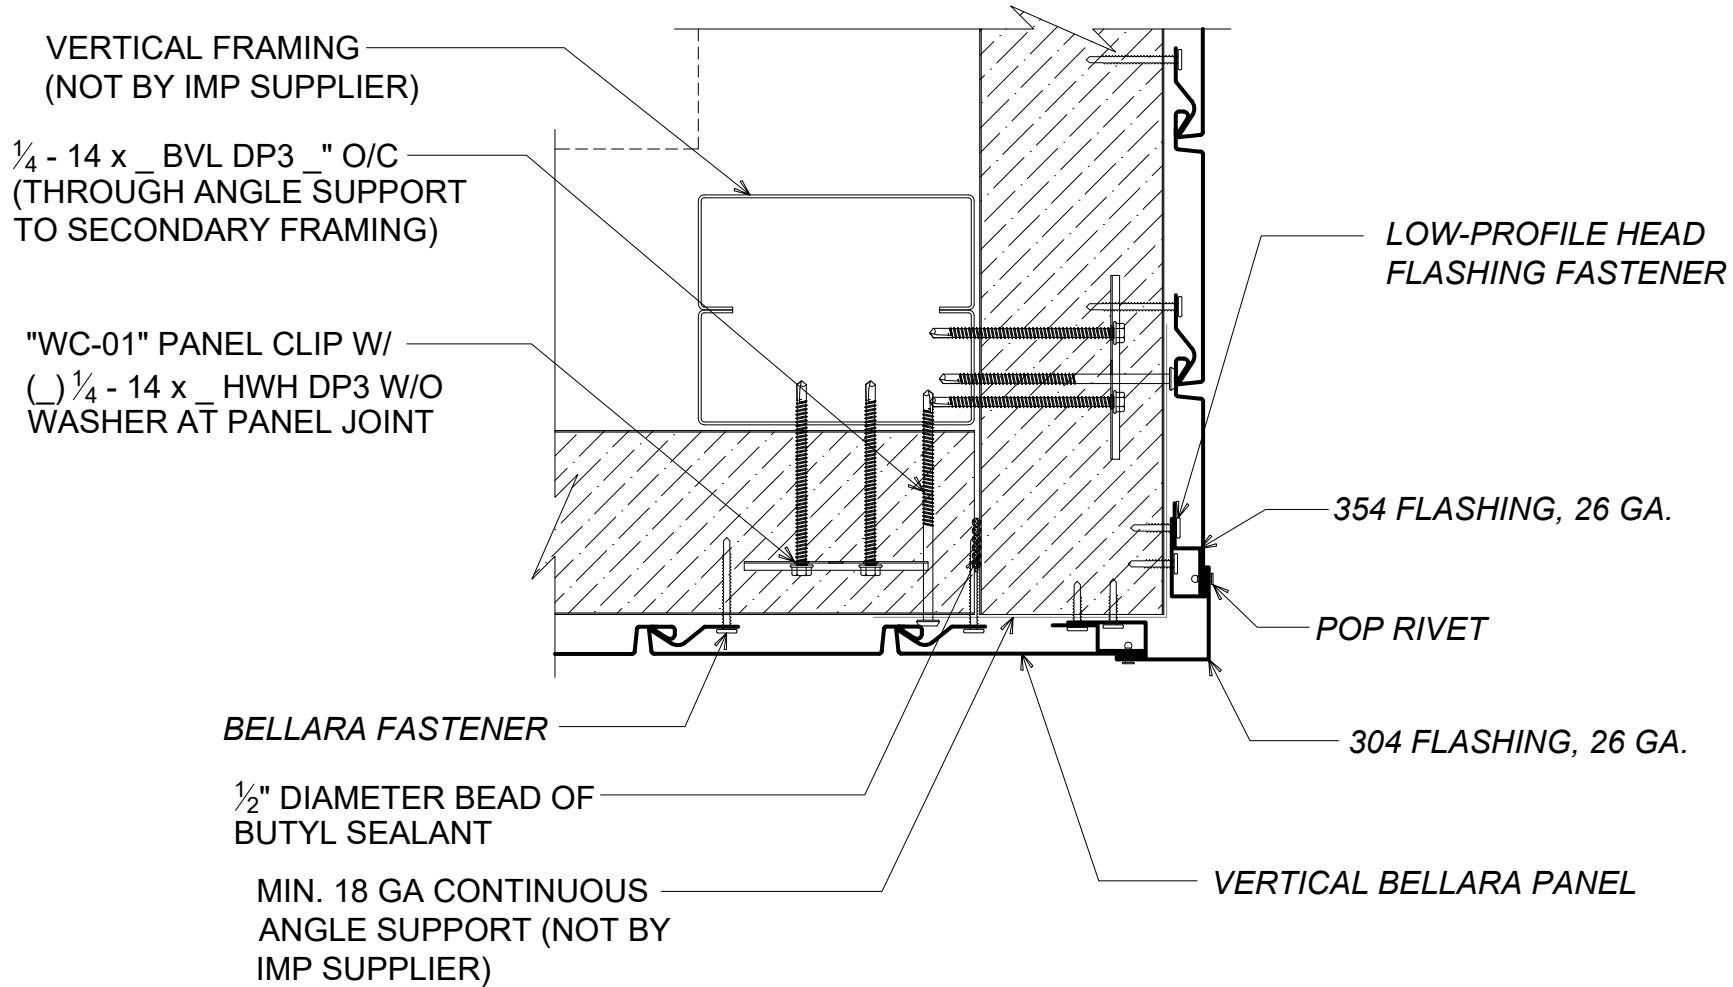

CORNER TRANSITION - OUTSIDE

(PLAN VIEW)

DETAIL:

CORNER TRANSITION - OUTSIDE

APPLICATION:

FASADE: HORIZONTAL IMP, VERTICAL BELLARA

AWIP DETAIL NUMBER:

FAS-ACLOC-010

DATE:

10/03/24

DRAWN BY:

JB/MMF

SHEET:

1


OF 1

929 ALDRIDGE ROAD
VACAVILLE, CA 95688
TEL: (707) 359-2280
FAX: (707) 359-2286
WWW.AWIPANELS.COM

All Weather
Insulated Panels



NOTE: REFER TO AWIP BELLARA DESIGN GUIDE
FOR INSTALLATION OF BELLARA PROFILES.

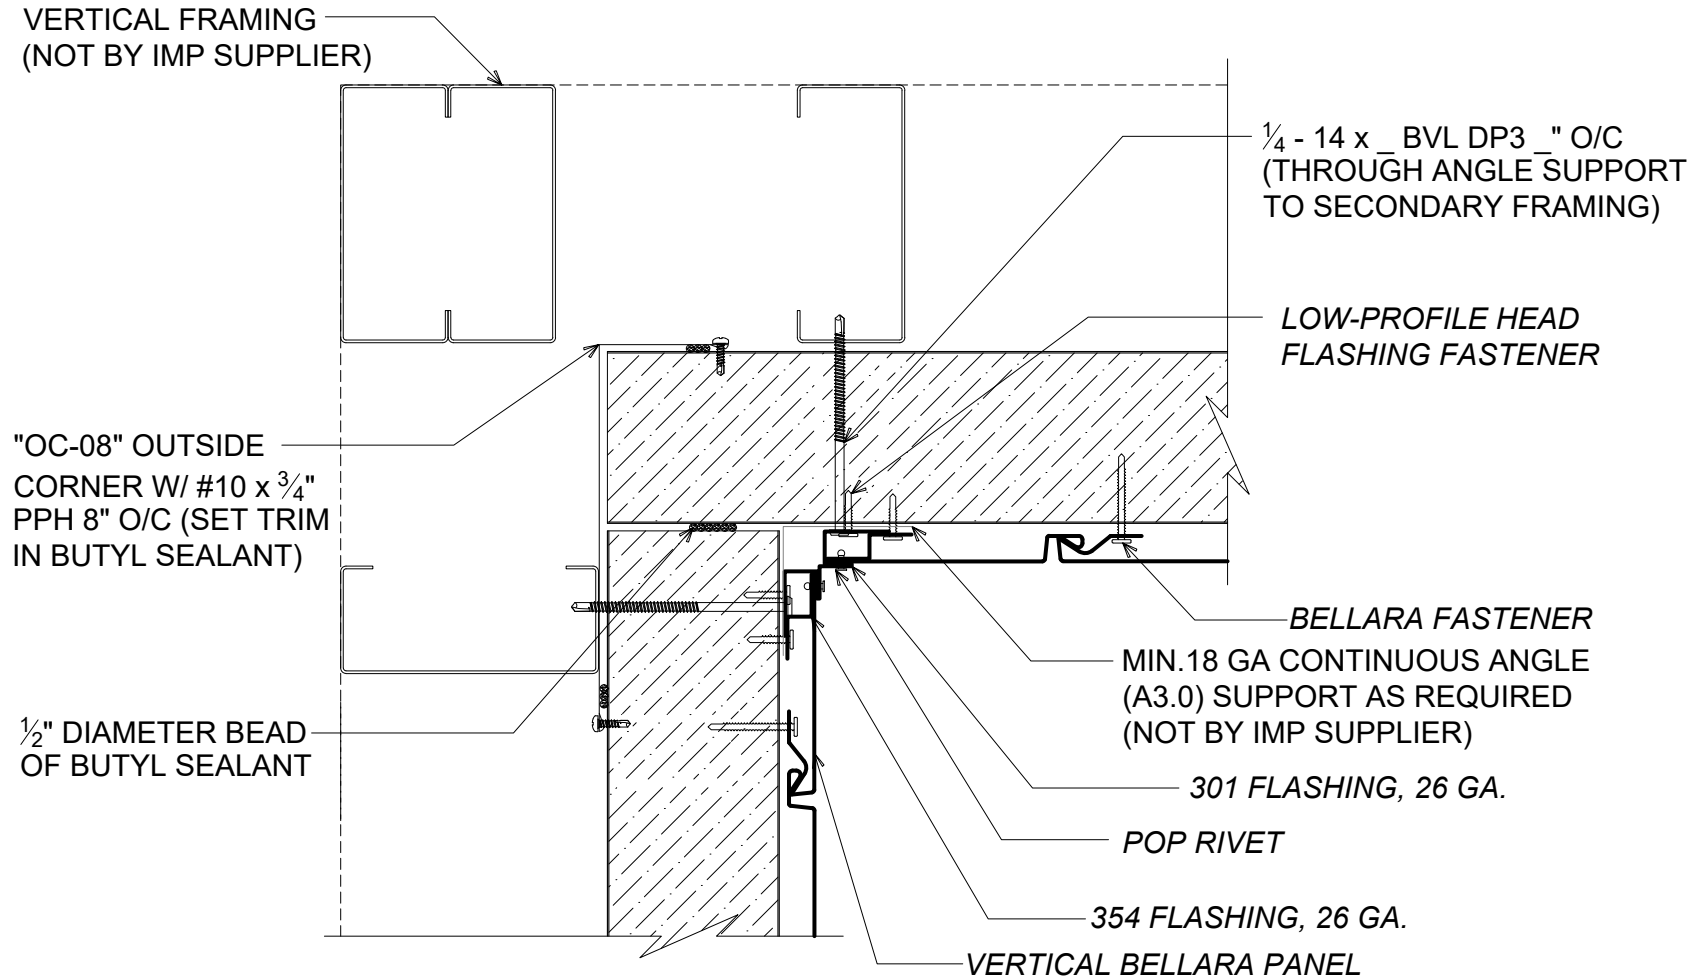

CORNER TRANSITION - INSIDE

(PLAN VIEW)

DETAIL: CORNER TRANSITION - INSIDE

929 ALDRIDGE ROAD
VACAVILLE, CA 95688
TEL: (707) 359-2280
FAX: (707) 359-2286
WWW.AWIPANELS.COM

All Weather
Insulated Panels



SHEET:
DATE: 09/30/25
DRAWN BY: JB/MMF


1 OF 1

APPLICATION:
FAS-ACI-IC-010

NOTE: REFER TO AWIP BELLARA DESIGN GUIDE FOR INSTALLATION OF BELLARA PROFILES.

NOTE: REFER TO WALL IMP JOINT DETAIL(S) FOR WALL PANEL FASTENING AND SEALANT INFORMATION.

NOTE: DO NOT INTRODUCE STAGGERED END-LAP RIGHT ABOVE HORIZONTAL TRANSITION FLASHING.

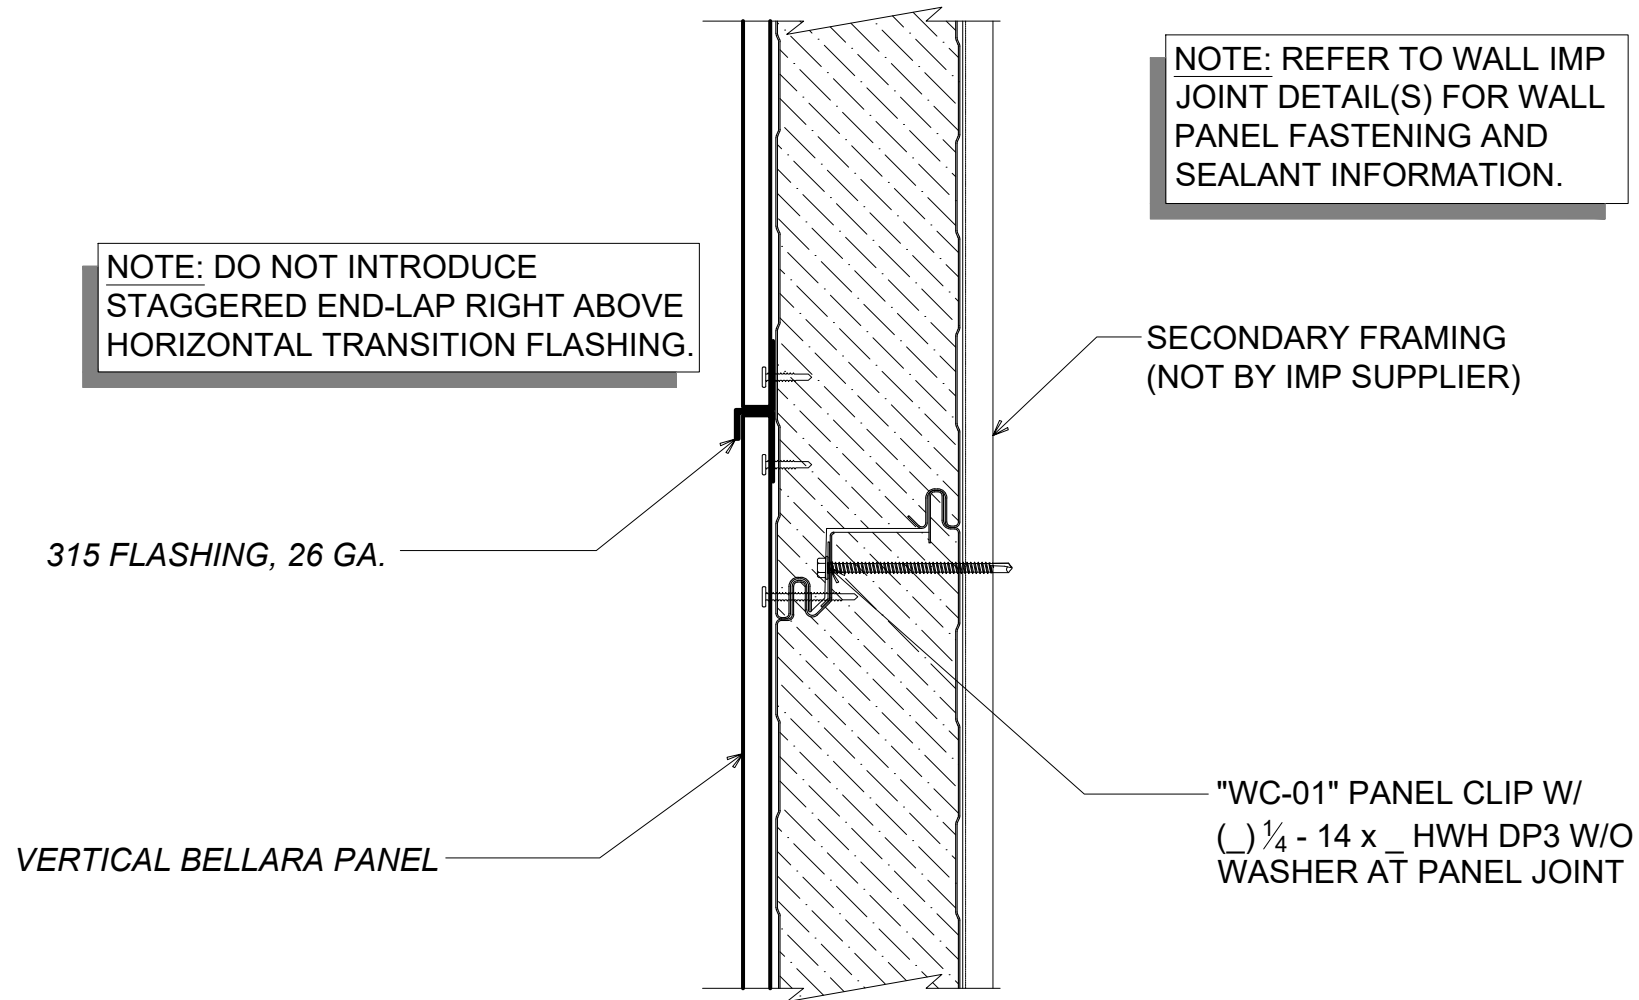

#

HORIZONTAL TRANSITION (BELLARA CLADDING)

(SECTION VIEW)

DETAIL:

HORIZONTAL TRANSITION

APPLICATION:

FACSADE: HORIZONTAL IMP, VERTICAL BELLARA

AWIP DETAIL NUMBER:

FAS-ACI-PT-010

DATE:

10/03/24

DRAWN BY:

JB/MMF

SHEET:

1


OF 1

929 ALDRIDGE ROAD
VACAVILLE, CA 95688
TEL: (707) 359-2280
FAX: (707) 359-2286
WWW.AWIPANELS.COM

All Weather
Insulated Panels



NOTE: REFER TO AWIP BELLARA DESIGN GUIDE
FOR INSTALLATION OF BELLARA PROFILES.

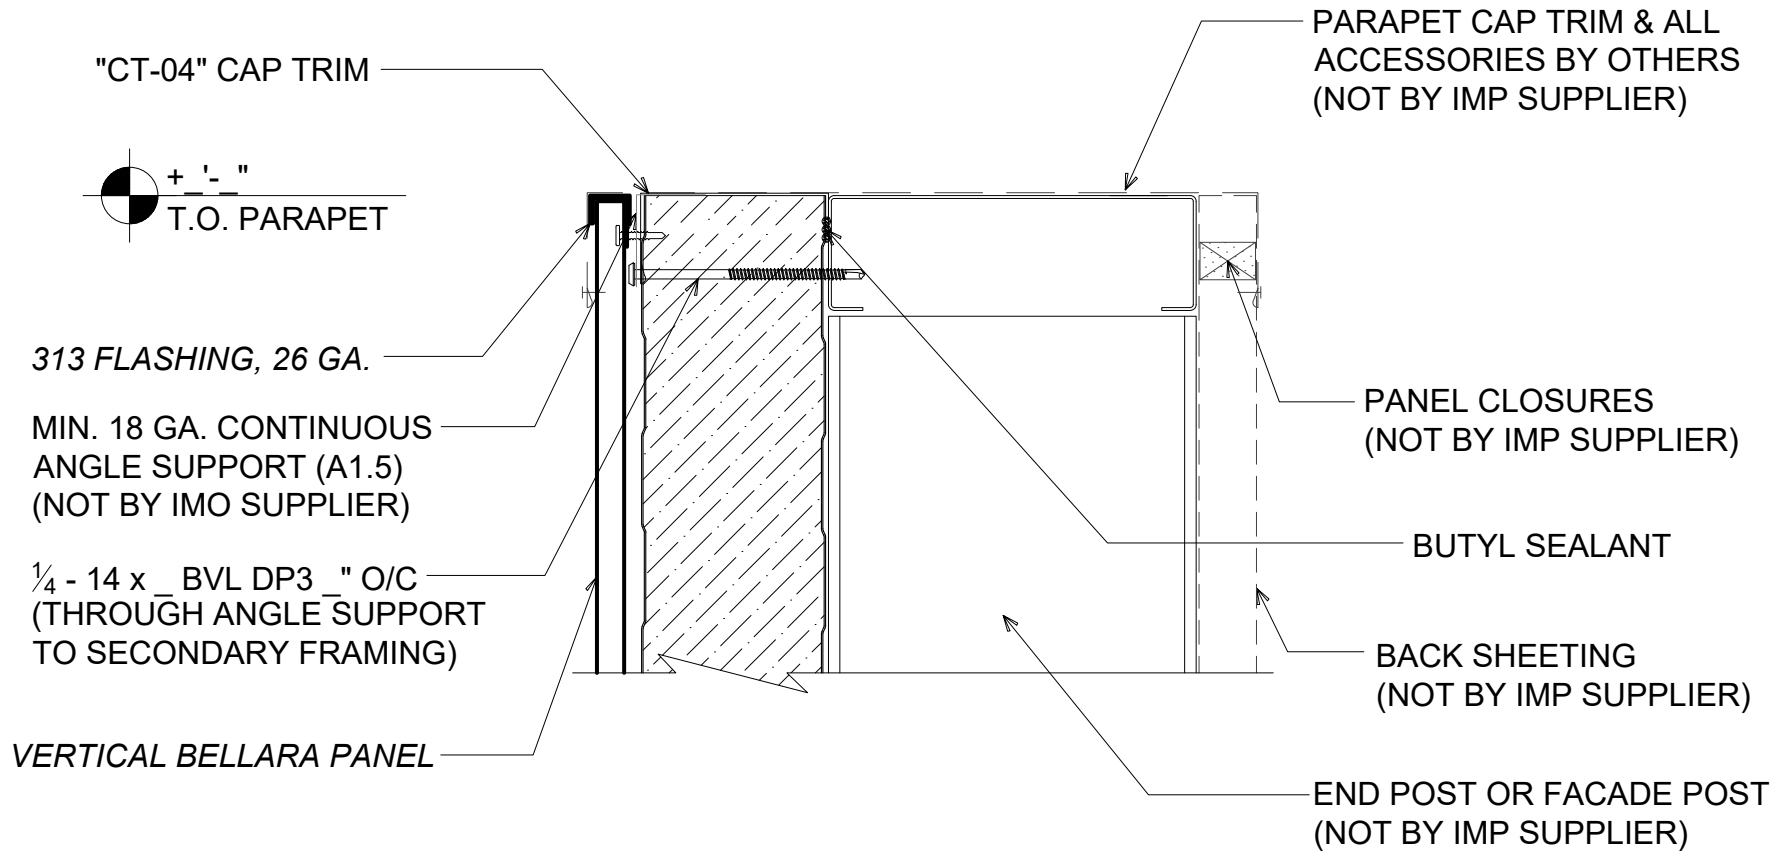

PARAPET WALL

(SECTION VIEW)

DETAIL:

PARAPET WALL

APPLICATION:

FACADE: HORIZONTAL IMP, VERTICAL BELLARA

AWIP DETAIL NUMBER:

FAS-ACI-PW-010

DATE:

10/03/24

DRAWN BY:

JB/MMF

SHEET:

1

OF 1


929 ALDRIDGE ROAD
VACAVILLE, CA 95688
TEL: (707) 359-2280
FAX: (707) 359-2286
WWW.AWIPANELS.COM

All Weather
Insulated Panels



NOTE: FASTENING SCHEDULE MAY VARY
DEPENDING ON SPECIFIC APPLICATION.

NOTE: REFER TO AWIP BELLARA DESIGN GUIDE
FOR INSTALLATION OF BELLARA PROFILES.

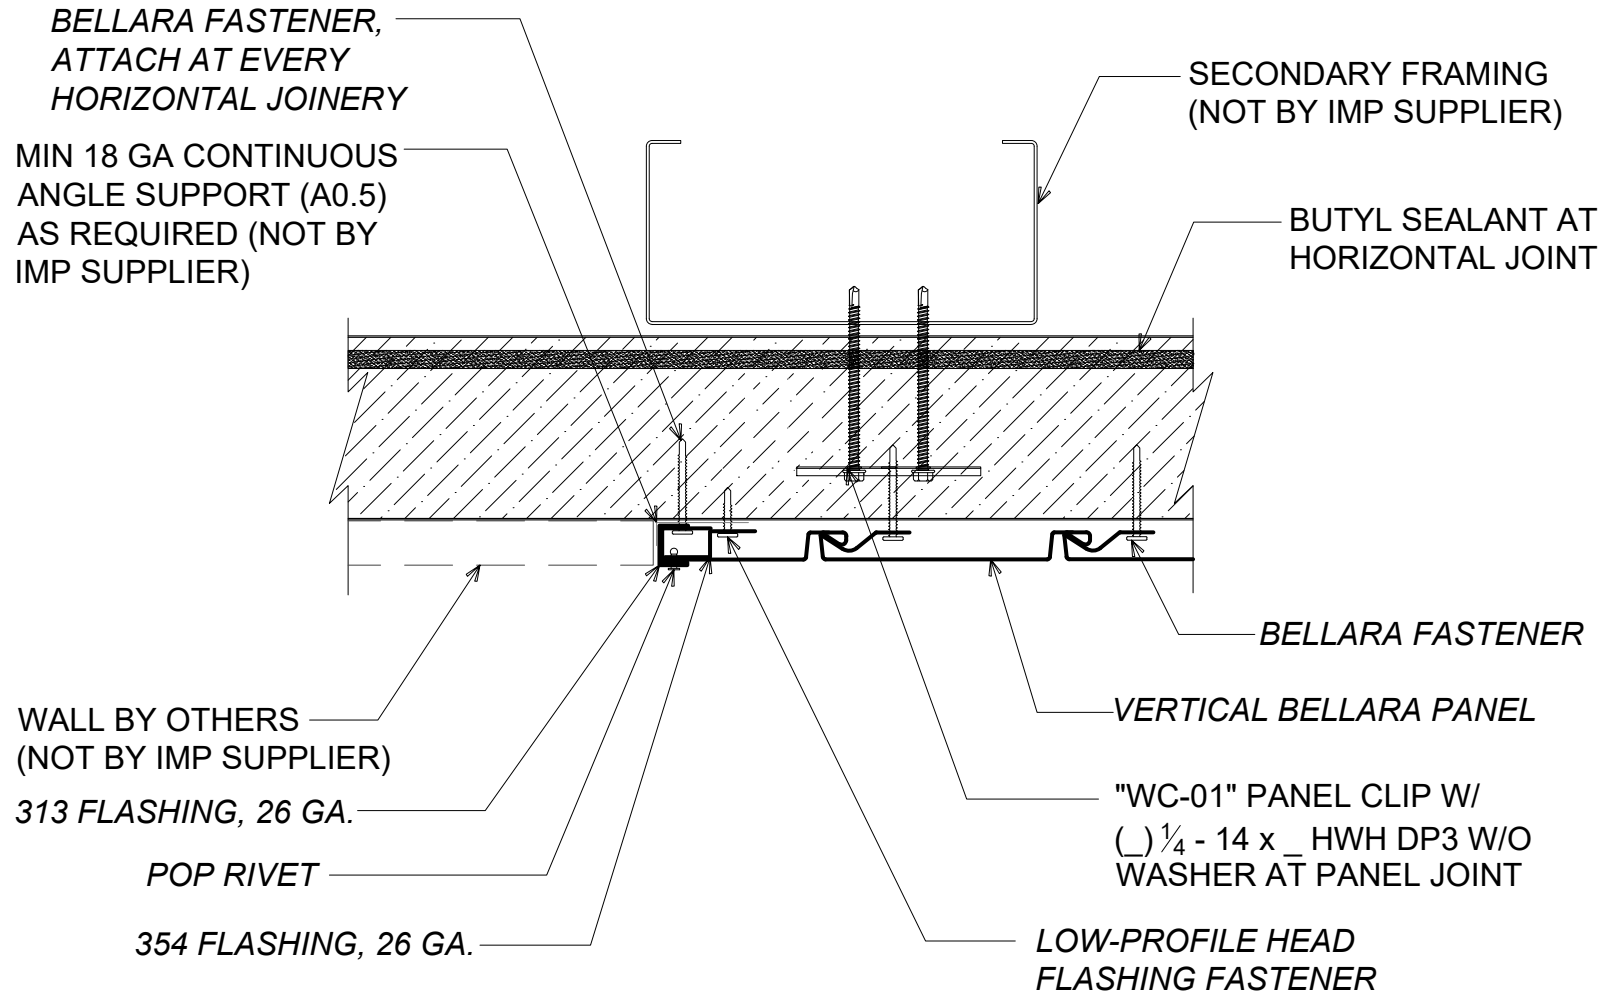

TERMINATION (BELLARA CLADDING)

(PLAN VIEW)

DETAIL: TERMINATION

APPLICATION:
FASADE: HORIZONTAL IMP, VERTICAL BELLARA

AWIP DETAIL NUMBER:

FAS-ACI-PT-011

DATE:

10/03/24

DRAWN BY:

JB/MMF

SHEET:

1


OF 1

929 ALDRIDGE ROAD
VACAVILLE, CA 95688
TEL: (707) 359-2280
FAX: (707) 359-2286
WWW.AWIPANELS.COM

All Weather
Insulated Panels



NOTE: REFER TO AWIP BELLARA DESIGN GUIDE
FOR INSTALLATION OF BELLARA PROFILES.

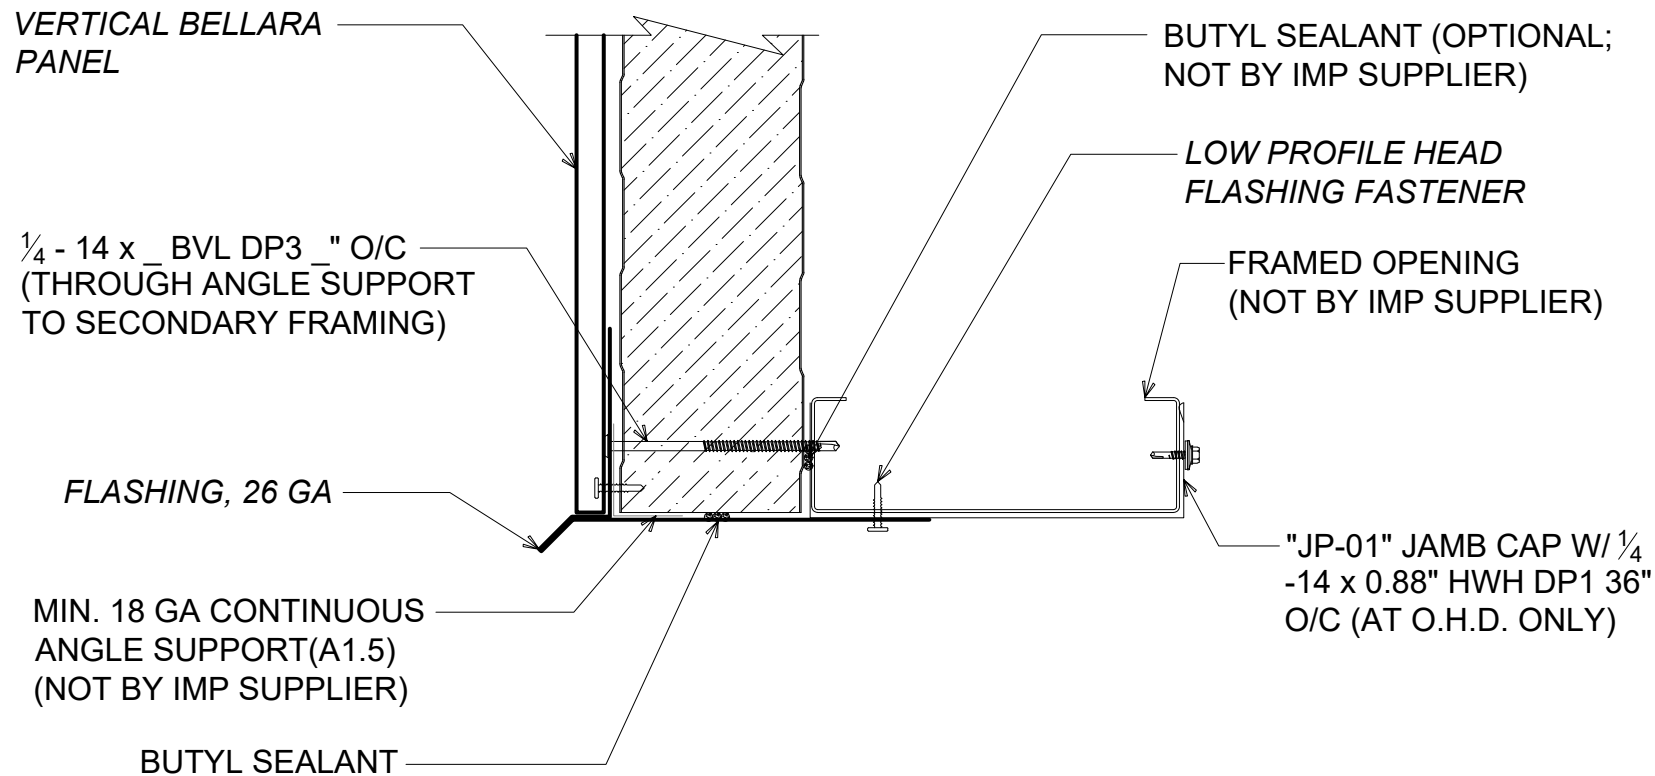

FRAMED OPENING - HEADER

(SECTION VIEW)

DETAIL:

FRAMED OPENING - HEADER

APPLICATION:

FASADE: HORIZONTAL IMP, VERTICAL BELLARA

AWIP DETAIL NUMBER:

FAS-ACH-FO-010

929 ALDRIDGE ROAD
VACAVILLE, CA 95688
TEL: (707) 359-2280
FAX: (707) 359-2286
WWW.AWIPANELS.COM

All Weather
Insulated Panels




SHEET:

DATE:
10/03/24

DRAWN BY:
JB/MMF

1 OF 1

NOTE: REFER TO AWIP BELLARA DESIGN GUIDE
FOR INSTALLATION OF BELLARA PROFILES.

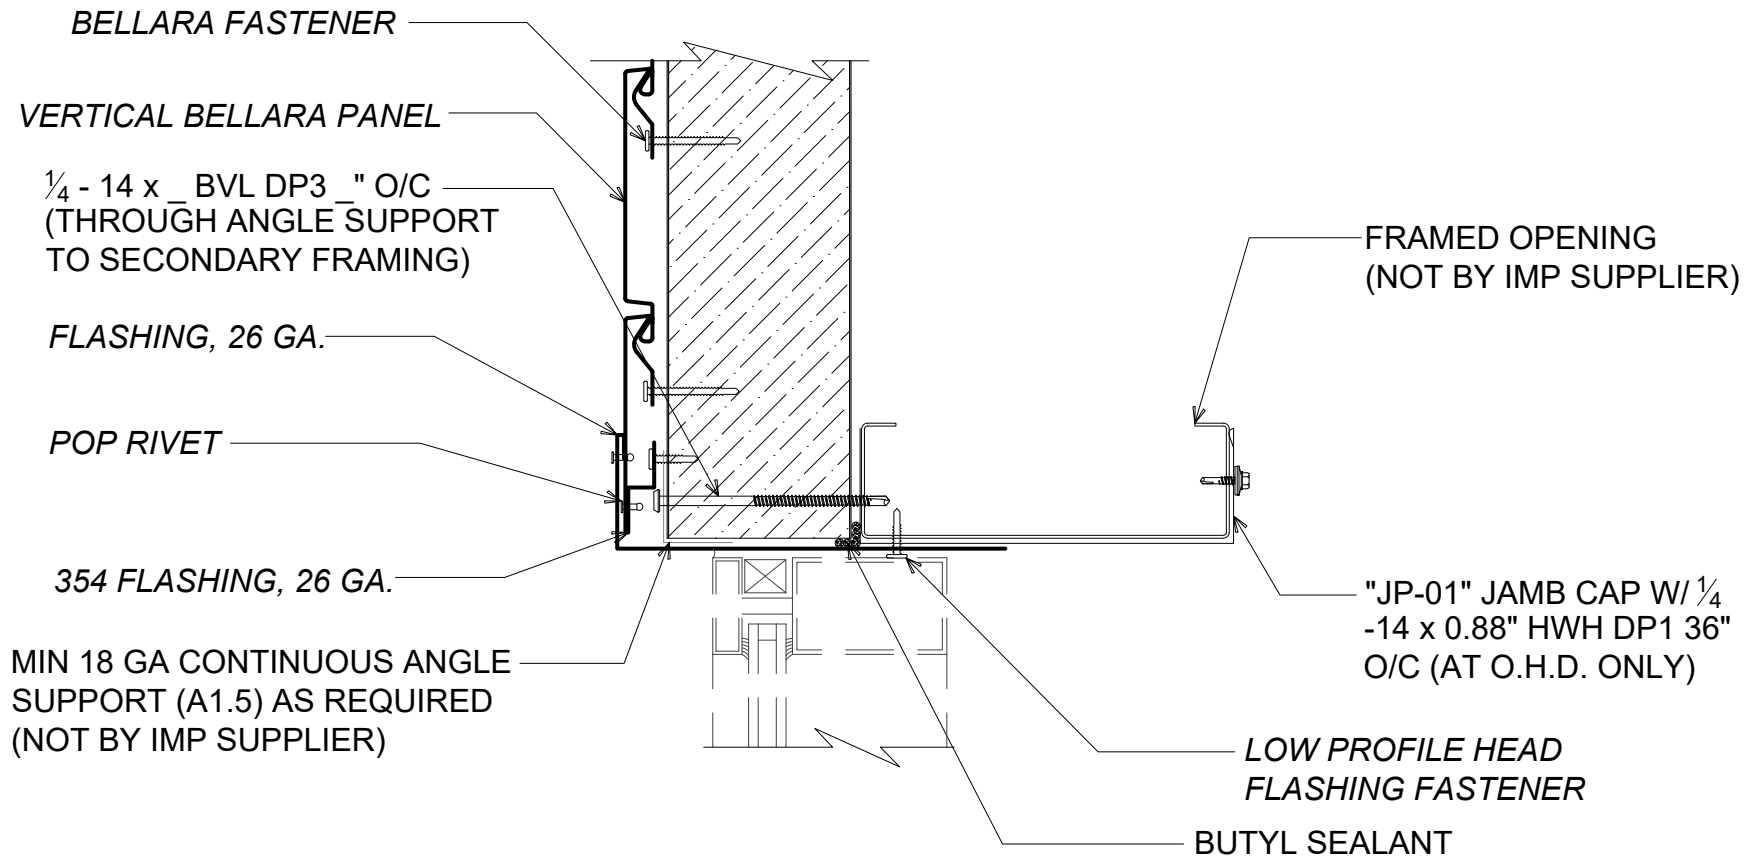

FRAMED OPENING - JAMB

(PLAN VIEW)

DETAIL:

FRAMED OPENING - JAMB

APPLICATION:

FASSADE: HORIZONTAL IMP, VERTICAL BELLARA

AWIP DETAIL NUMBER:

FAS-ACH-FO-011

929 ALDRIDGE ROAD
VACAVILLE, CA 95688
TEL: (707) 359-2280
FAX: (707) 359-2286
WWW.AWIPANELS.COM

All Weather
Insulated Panels



SHEET:

DATE:


10/03/24

DRAWN BY:

JB/MMF

1 OF 1

NOTE: REFER TO AWIP BELLARA DESIGN GUIDE
FOR INSTALLATION OF BELLARA PROFILES.

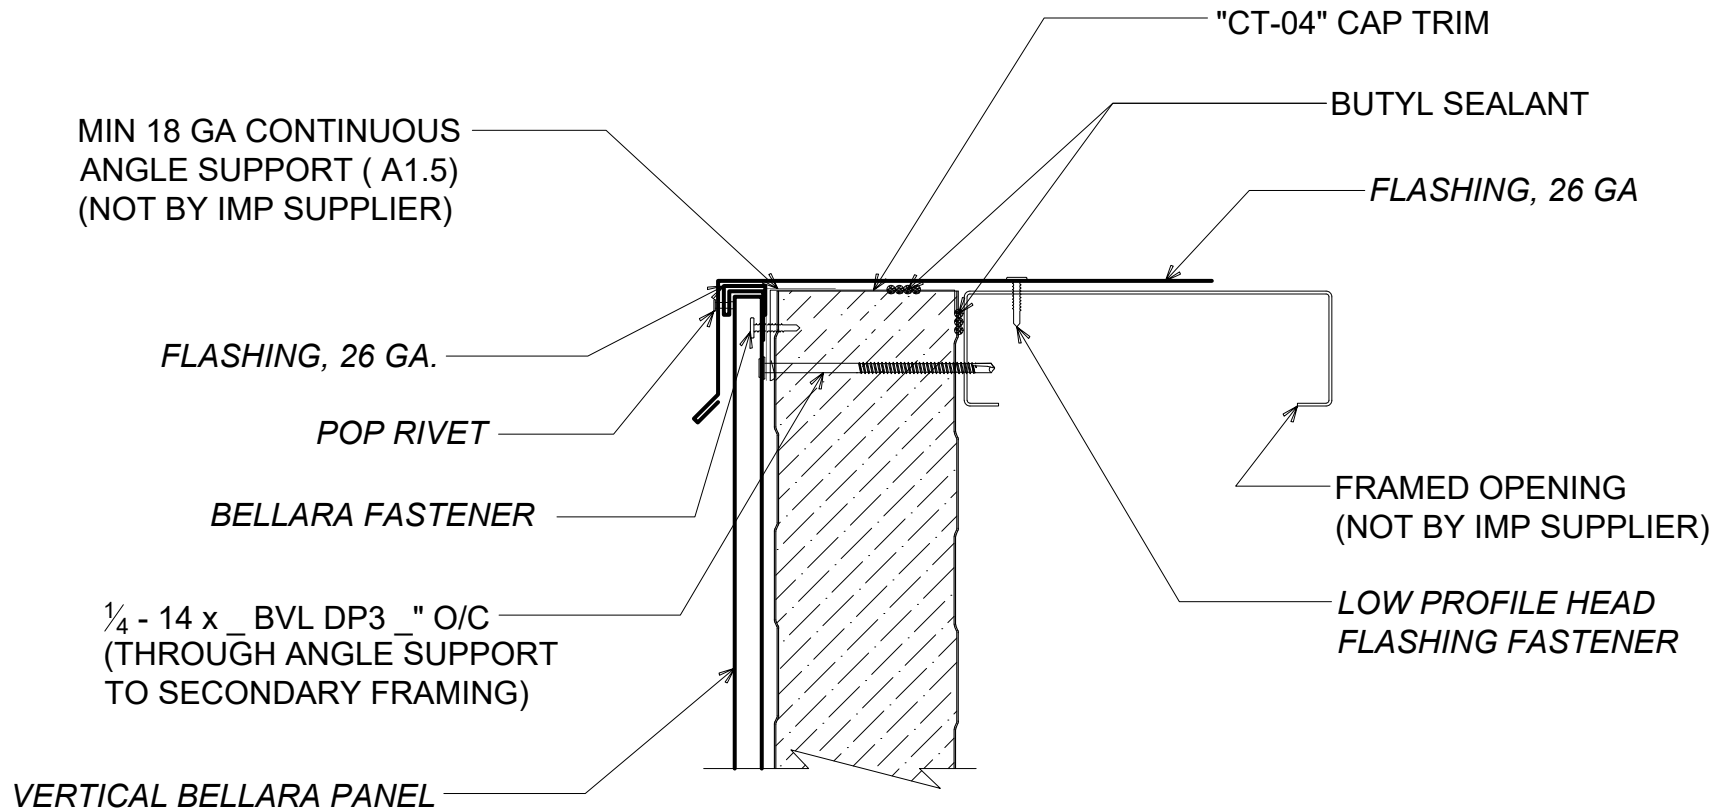

#

FRAMED OPENING - SILL

(SECTION VIEW)

DETAIL:

FRAMED OPENING - SILL

APPLICATION:

FACADE: HORIZONTAL IMP, VERTICAL BELLARA

AWIP DETAIL NUMBER:

FAS-ACH-FO-012

DATE:

10/03/24

DRAWN BY:

JB/MMF

SHEET:

1


OF 1

929 ALDRIDGE ROAD
VACAVILLE, CA 95688
TEL: (707) 359-2280
FAX: (707) 359-2286
WWW.AWIPANELS.COM

All Weather
Insulated Panels



NOTE: REFER TO AWIP BELLARA DESIGN GUIDE
FOR INSTALLATION OF BELLARA PROFILES.

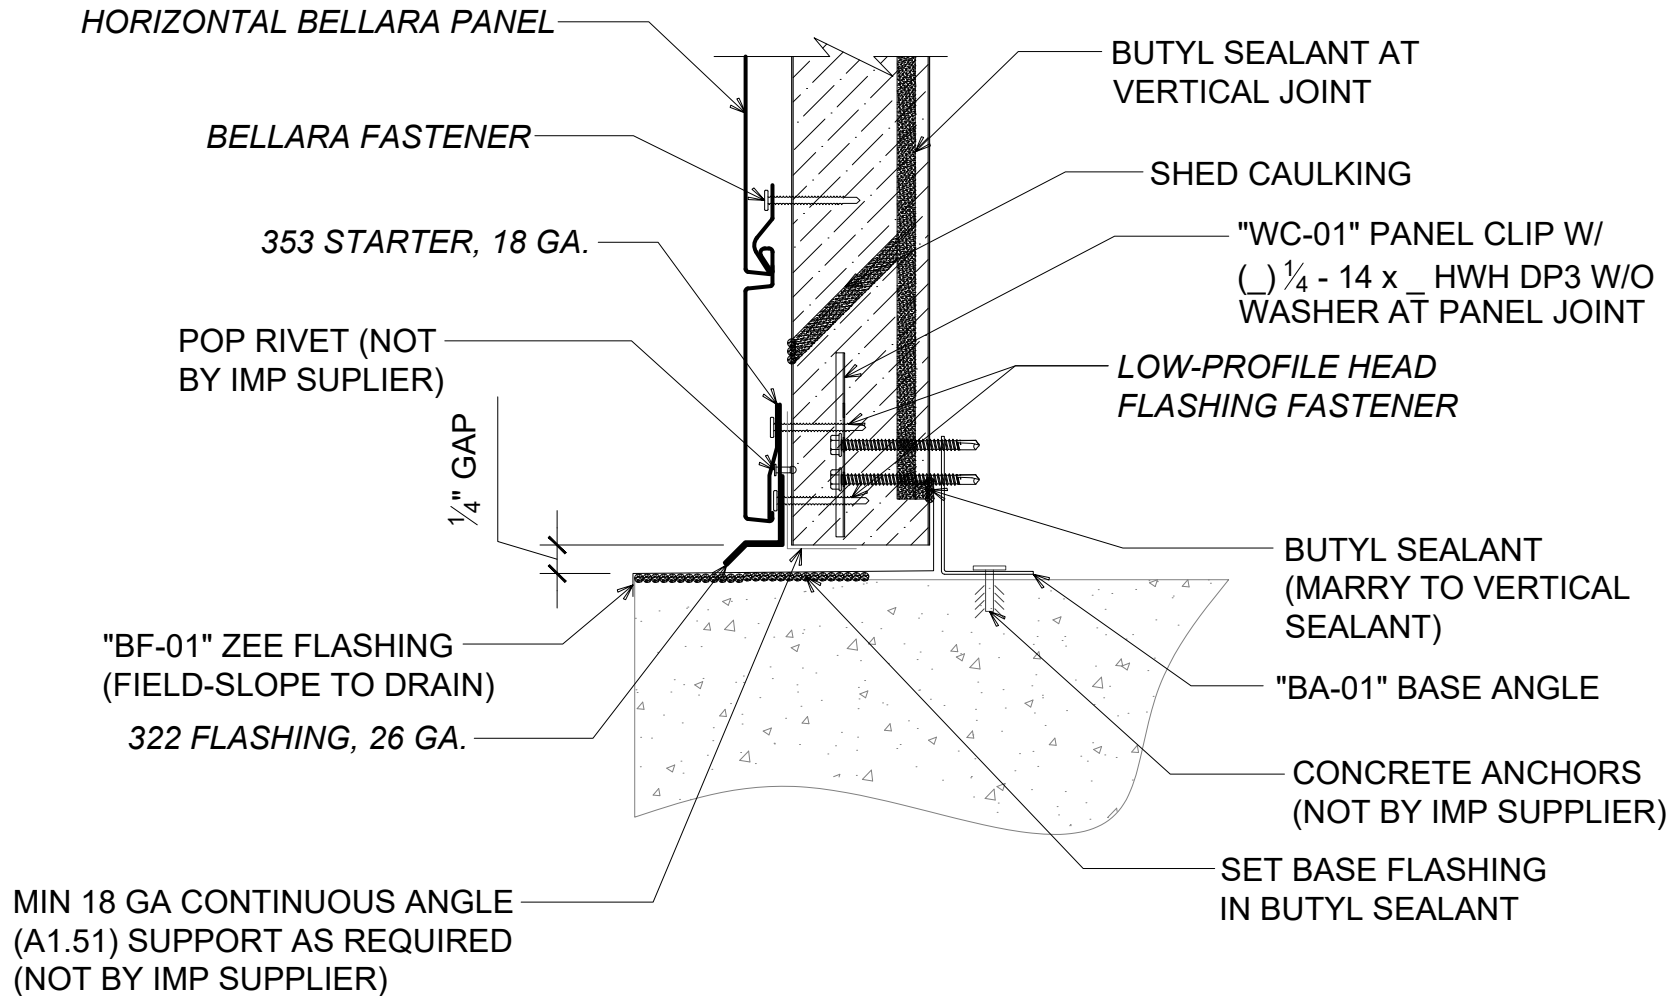

BASE CONDITION - FLUSH

(SECTION VIEW)

DETAIL:

BASE CONDITION - FLUSH

APPLICATION:

FACSADE: VERTICAL IMP. HORIZONTAL BELLARA

AWIP DETAIL NUMBER:

FAS-ACHC-001

929 ALDRIDGE ROAD
VACAVILLE, CA 95688
TEL: (707) 359-2280
FAX: (707) 359-2286
WWW.AWIPANELS.COM

All Weather
Insulated Panels



SHEET:

DATE:

10/03/24


DRAWN BY:

JB/MMF

1

OF 1

NOTE: REFER TO AWIP BELLARA DESIGN GUIDE
FOR INSTALLATION OF BELLARA PROFILES.

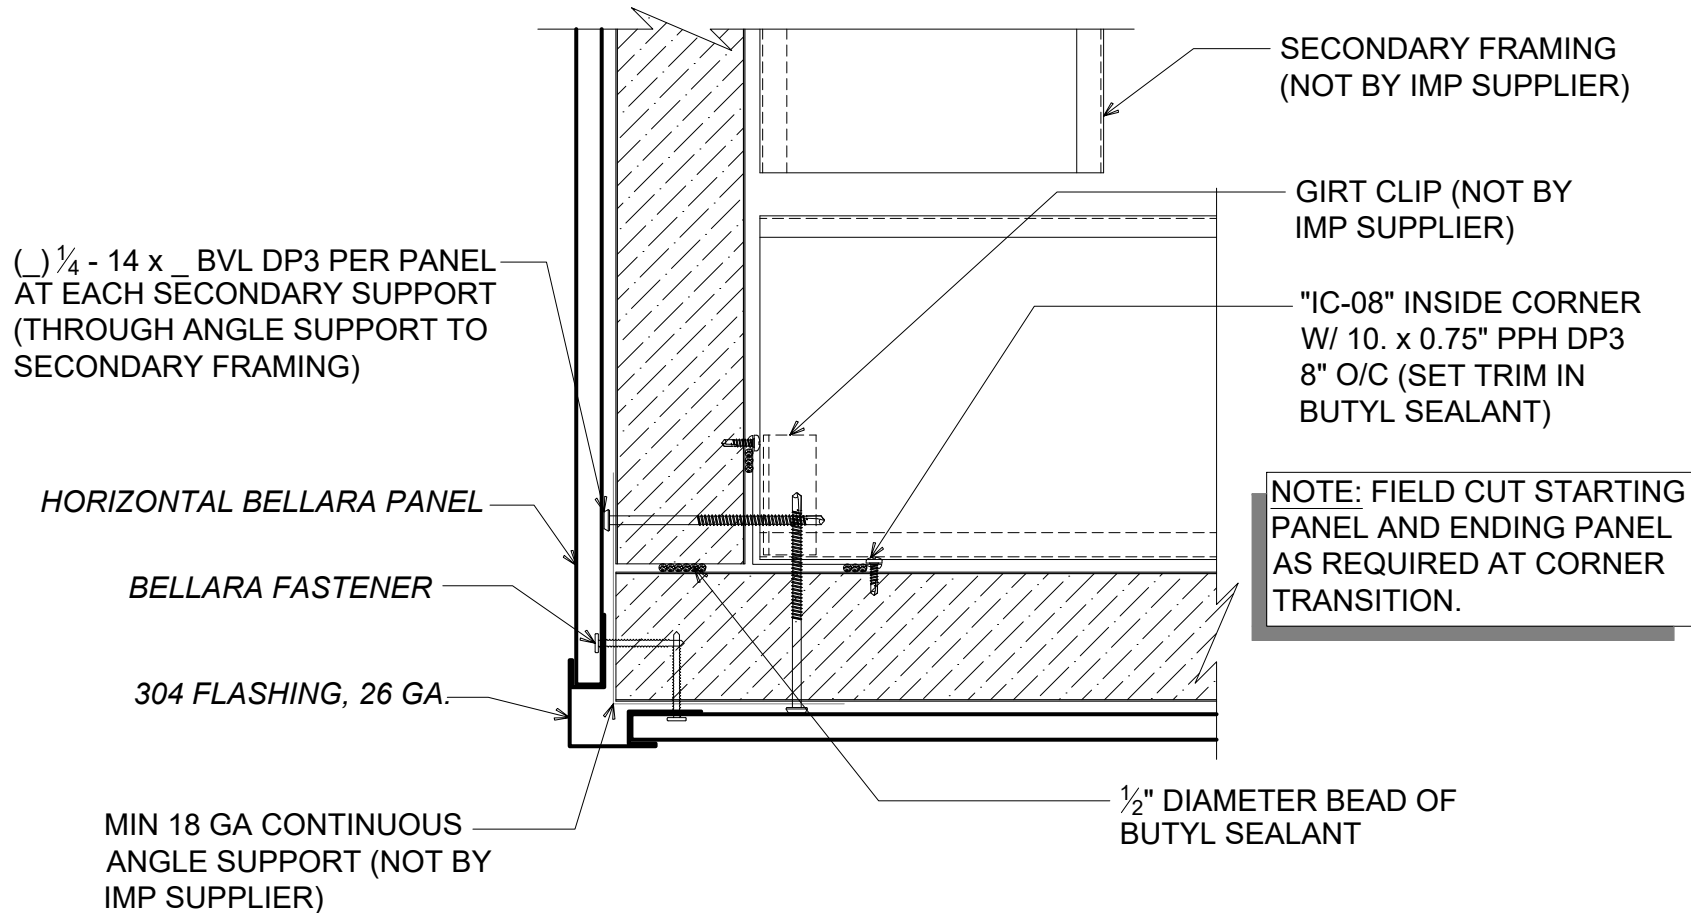

CORNER TRANSITION - OUTSIDE

(PLAN VIEW)

DETAIL:

CORNER TRANSITION - OUTSIDE

APPLICATION:

FASFADE: VERTICAL IMP. HORIZONTAL BELLARA

AWIP DETAIL NUMBER:

FAS-ACI-OC-001

929 ALDRIDGE ROAD
VACAVILLE, CA 95688
TEL: (707) 359-2280
FAX: (707) 359-2286
WWW.AWIPANELS.COM

All Weather
Insulated Panels




SHEET:

DATE:
09/30/25

DRAWN BY:
JB/MMF

1 OF 1

NOTE: REFER TO AWIP BELLARA DESIGN GUIDE
FOR INSTALLATION OF BELLARA PROFILES.

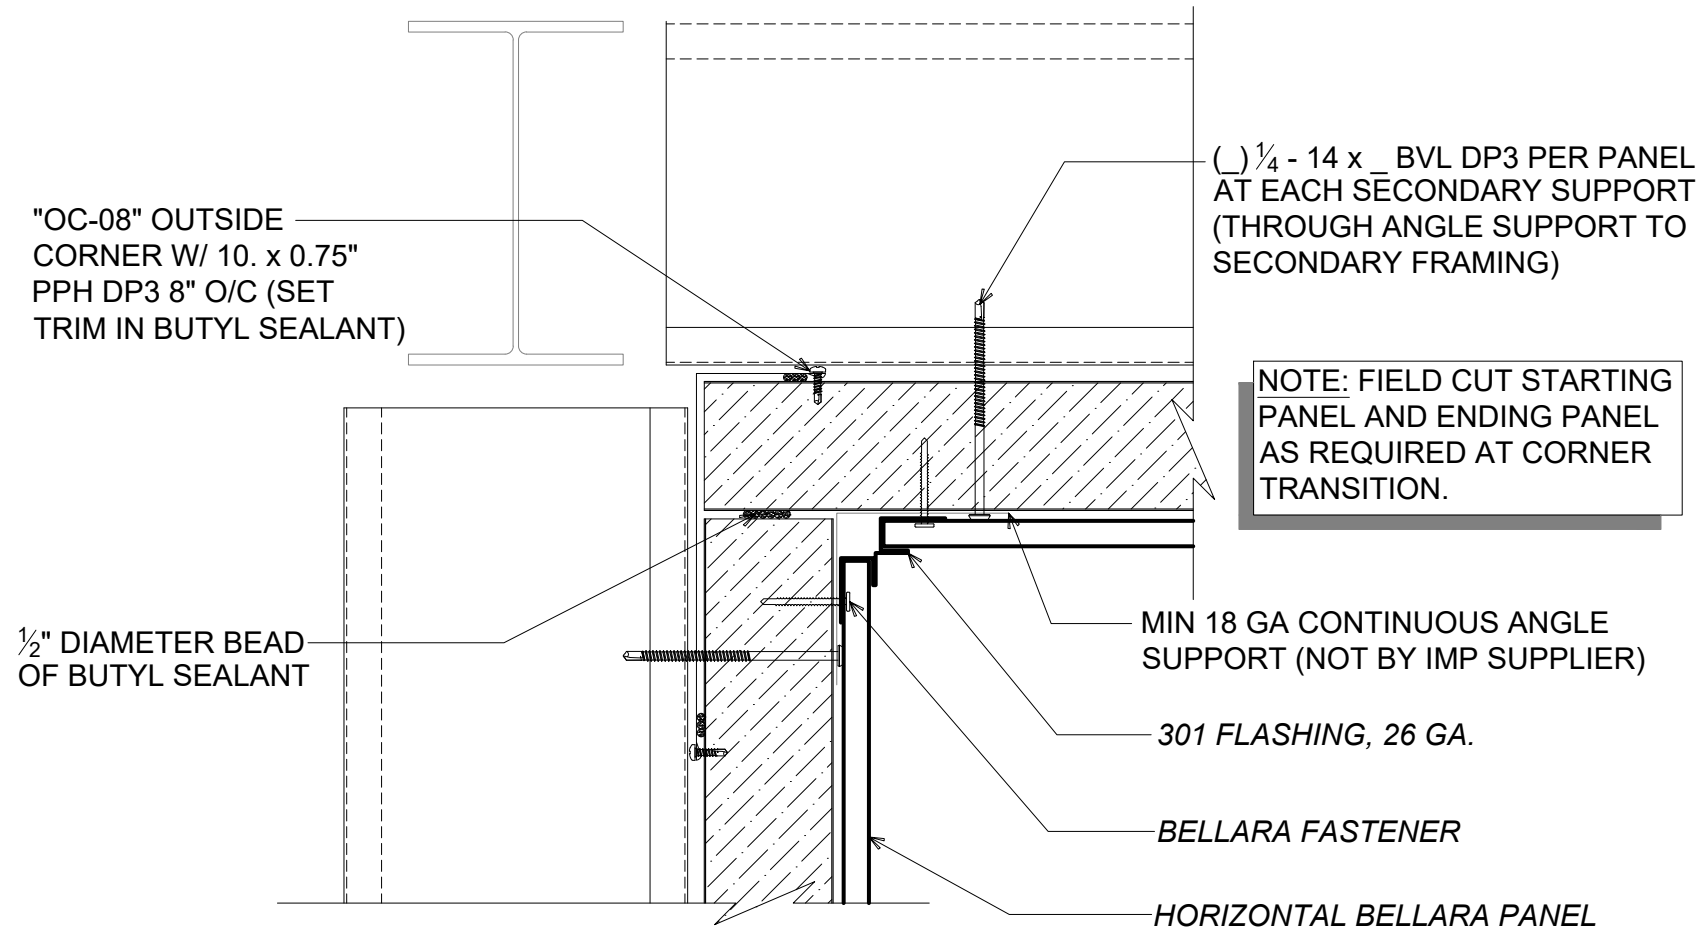

CORNER TRANSITION - INSIDE

(PLAN VIEW)

DETAIL:

CORNER TRANSITION - INSIDE

APPLICATION:

FACSADE: VERTICAL IMP. HORIZONTAL BELLARA

AWIP DETAIL NUMBER:

FAS-ACH-001

929 ALDRIDGE ROAD
VACAVILLE, CA 95688
TEL: (707) 359-2280
FAX: (707) 359-2286
WWW.AWIPANELS.COM

All Weather
Insulated Panels



DATE: 09/30/25


DRAWN BY:
JB/MMF

SHEET:

1

OF 1

NOTE: REFER TO AWIP BELLARA DESIGN GUIDE
FOR INSTALLATION OF BELLARA PROFILES.

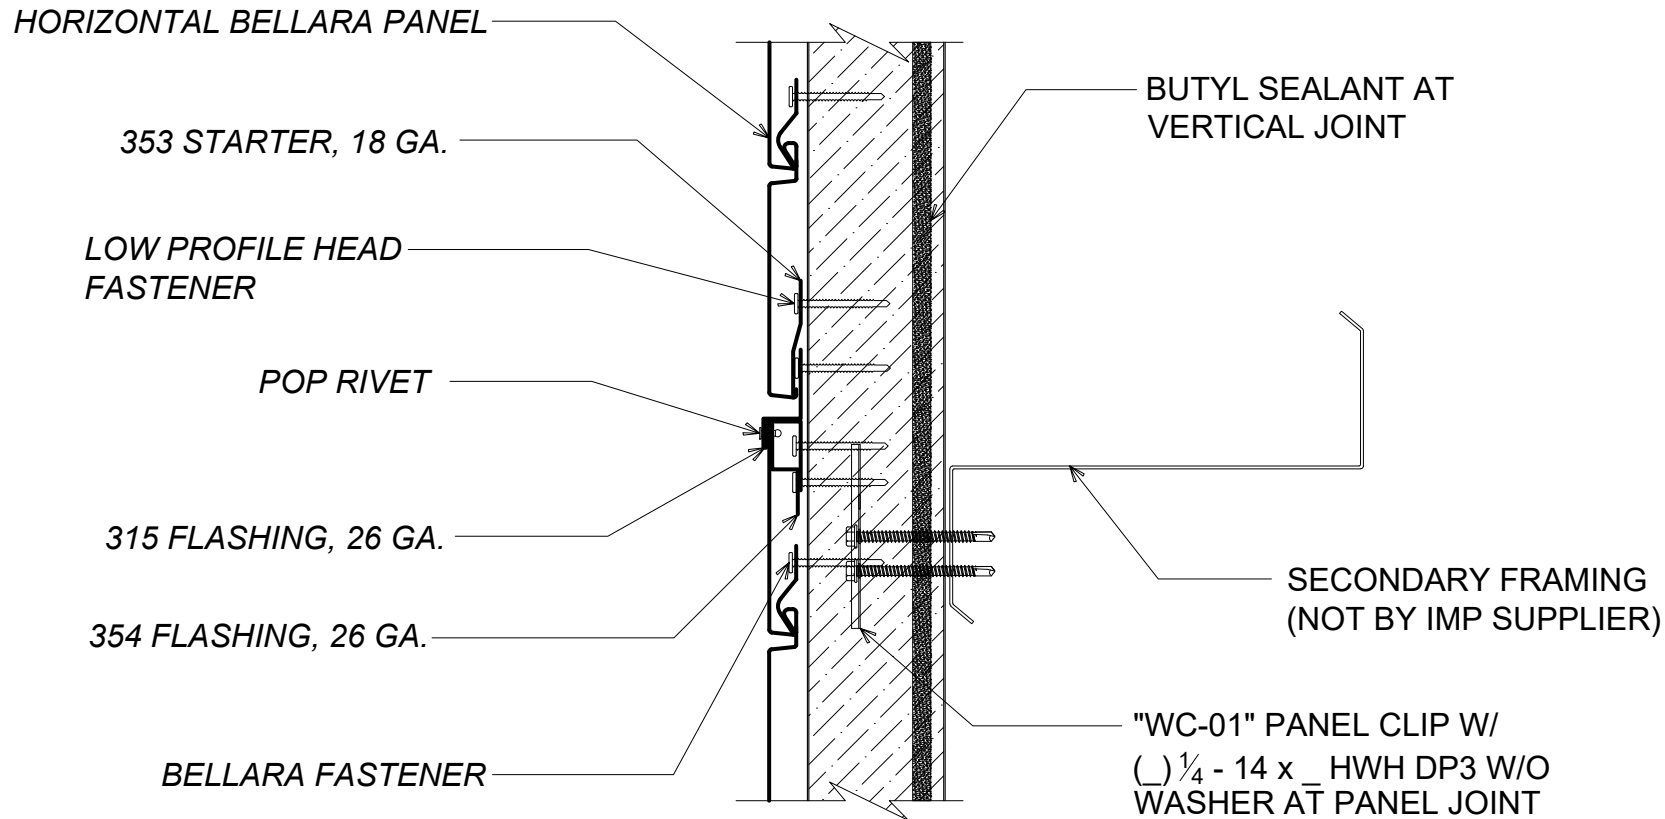

#

HORIZONTAL TRANSITION (BELLARA CLADDING) (SECTION VIEW)

DETAIL:

HORIZONTAL TRANSITION

APPLICATION:

FACSADE: VERTICAL IMP. HORIZONTAL BELLARA

AWIP DETAIL NUMBER:

FAS-ACI-PT-001

929 ALDRIDGE ROAD
VACAVILLE, CA 95688
TEL: (707) 359-2280
FAX: (707) 359-2286
WWW.AWIPANELS.COM

All Weather
Insulated Panels



SHEET:

DATE:

10/03/24

DRAWN BY:


JB/MMF

1

OF 1

MIN 18 GA CONTINUOUS ANGLE
(A1.5) SUPPORT AS REQUIRED
(NOT BY IMP SUPPLIER)

313 FLASHING, 26 GA.

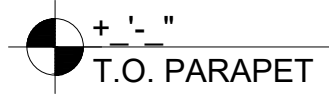

POP RIVET

LOW-PROFILE HEAD
FLASHING FASTENER

354 FLASHING, 26 GA.

BELLARA FASTENER

HORIZONTAL BELLARA
PANEL

BUTYL SEALANT AT
VERTICAL JOINT

NOTE: REFER TO AWIP BELLARA DESIGN GUIDE
FOR INSTALLATION OF BELLARA PROFILES.

"CT-04" CAP TRIM W/
POP RIVETS 12" O/C

PANEL CLOSURES
(NOT BY IMP SUPPLIER)

PARAPET CAP TRIM & ALL
ACCESSORIES BY OTHERS
(NOT BY IMP SUPPLIER)

BUTYL SEALANT (MARRY
TO VERTICAL SEALANT)

"WC-01" PANEL CLIP W/
($\frac{1}{4}$ - 14 x $\frac{1}{4}$ HWH DP3 W/O
WASHER AT PANEL JOINT

BACK SHEETING (NOT
BY IMP SUPPLIER)

END POST OR FACADE POST
(NOT BY IMP SUPPLIER)

PARAPET WALL

(SECTION VIEW)

DETAIL:

PARAPET WALL

APPLICATION:

FACADE: VERTICAL IMP. HORIZONTAL BELLARA

AWIP DETAIL NUMBER:

FAS-ACI-PW-001

929 ALDRIDGE ROAD
VACAVILLE, CA 95688
TEL: (707) 359-2280
FAX: (707) 359-2286
WWW.AWIPANELS.COM

All Weather
Insulated Panels



SHEET:

DATE:

10/03/24

DRAWN BY:

JB/MMF

1

OF 1

SECONDARY FRAMING
(NOT BY IMP SUPPLIER)

NOTE: REFER TO AWIP BELLARA DESIGN GUIDE
FOR INSTALLATION OF BELLARA PROFILES.

() $\frac{1}{4}$ - 14 x _ BVL DP3 PER PANEL
AT EACH SECONDARY SUPPORT
(THROUGH ANGLE SUPPORT TO
SECONDARY FRAMING)

NOTE: LEFT TO RIGHT
BELLARA INSTALLATION.

WALL BY OTHERS
(NOT BY IMP SUPPLIER)

SEALANT BY OTHERS
(NOT BY IMP SUPPLIER)

313 FLASHING, 26 GA.

HORIZONTAL BELLARA PANEL

MIN. 18 GA CONTINUOUS
ANGLE (A0.5) SUPPORT
(NOT BY IMP SUPPLIER)

BELLARA FASTENER

TERMINATION (BELLARA CLADDING)

(PLAN VIEW)

DETAIL:

TERMINATION

APPLICATION:

FACSADE: VERTICAL IMP. HORIZONTAL BELLARA

AWIP DETAIL NUMBER:

FAS-ACI-PT-002

929 ALDRIDGE ROAD

VACAVILLE, CA 95688

TEL: (707) 359-2280

FAX: (707) 359-2286

WWW.AWIPANELS.COM

All Weather
Insulated Panels



SHEET:


DATE:
10/03/24

DRAWN BY:
JB/MMF

1

OF 1

NOTE: REFER TO AWIP BELLARA DESIGN GUIDE
FOR INSTALLATION OF BELLARA PROFILES.

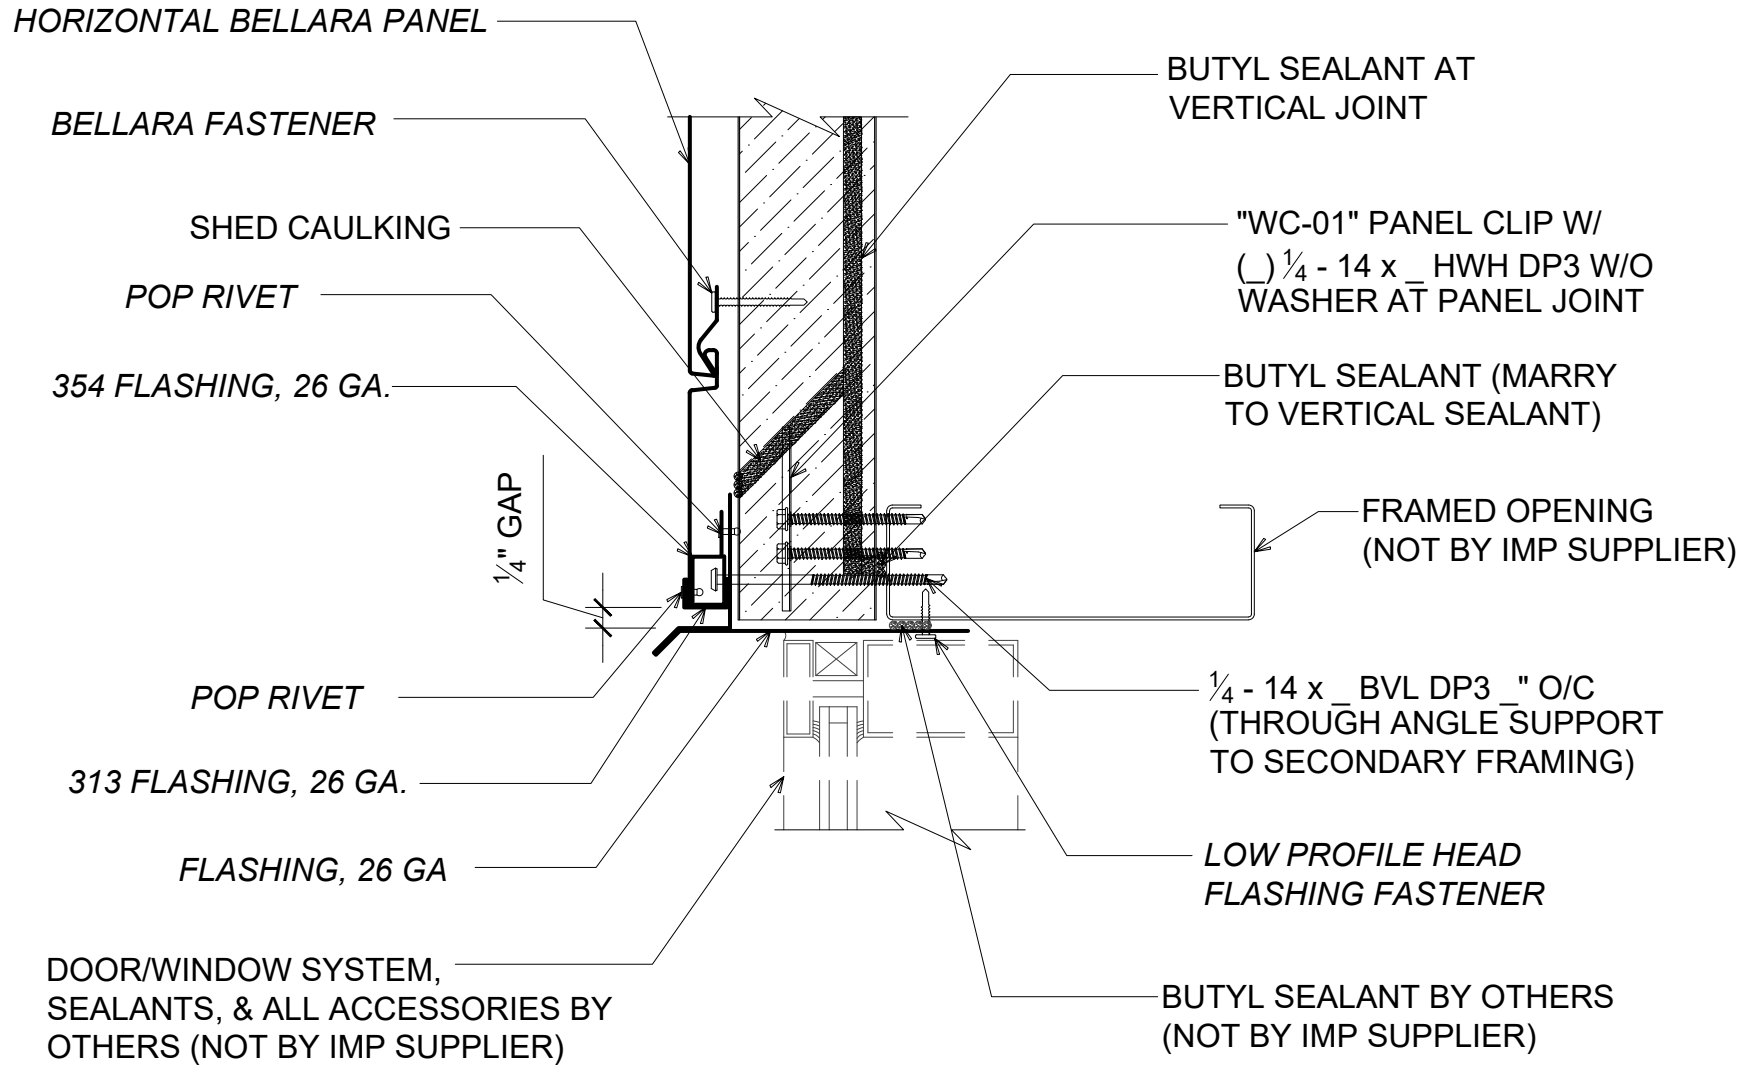

FRAMED OPENING - HEADER

(SECTION VIEW)

DETAIL:

FRAMED OPENING - HEADER

APPLICATION:

FASADE: VERTICAL IMP. HORIZONTAL BELLARA

AWIP DETAIL NUMBER:

FAS-ACH-FO-001

929 ALDRIDGE ROAD
VACAVILLE, CA 95688
TEL: (707) 359-2280
FAX: (707) 359-2286
WWW.AWIPANELS.COM

All Weather
Insulated Panels




SHEET:

DATE:
10/03/24

DRAWN BY:
JB/MMF

1 OF 1

NOTE: REFER TO AWIP BELLARA DESIGN GUIDE
FOR INSTALLATION OF BELLARA PROFILES.

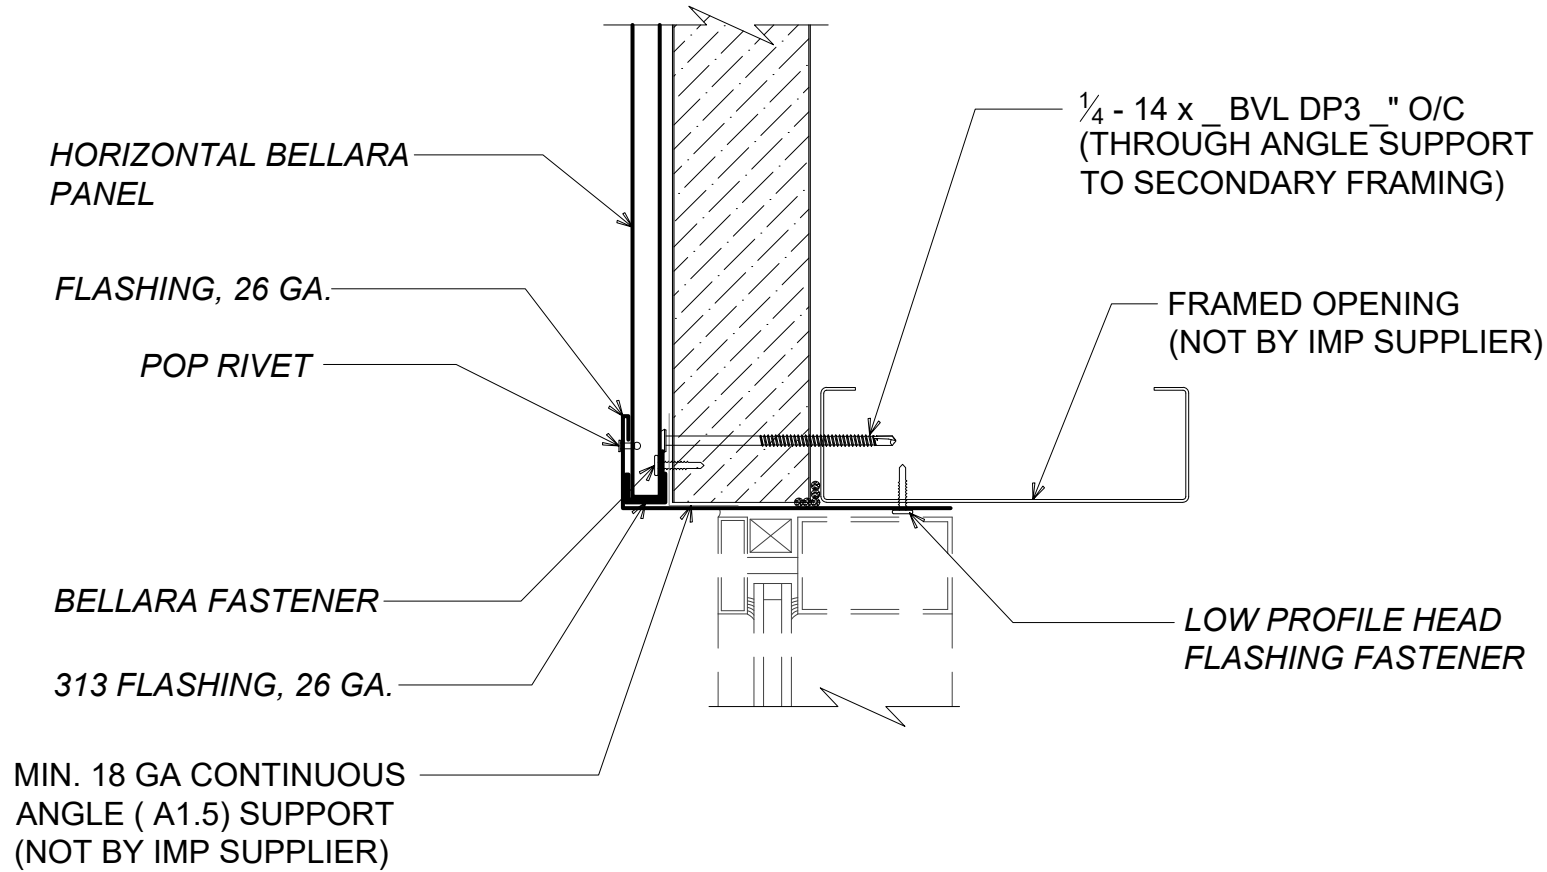

FRAMED OPENING - JAMB

(PLAN VIEW)

DETAIL:

FRAMED OPENING - JAMB

APPLICATION:

FACSADE: VERTICAL IMP. HORIZONTAL BELLARA

AWIP DETAIL NUMBER:

FAS-ACH-FO-002

929 ALDRIDGE ROAD
VACAVILLE, CA 95688
TEL: (707) 359-2280
FAX: (707) 359-2286
WWW.AWIPANELS.COM

All Weather
Insulated Panels



SHEET:

DATE:


10/03/24

DRAWN BY:

JB/MMF

1 OF 1

NOTE: REFER TO AWIP BELLARA DESIGN GUIDE
FOR INSTALLATION OF BELLARA PROFILES.

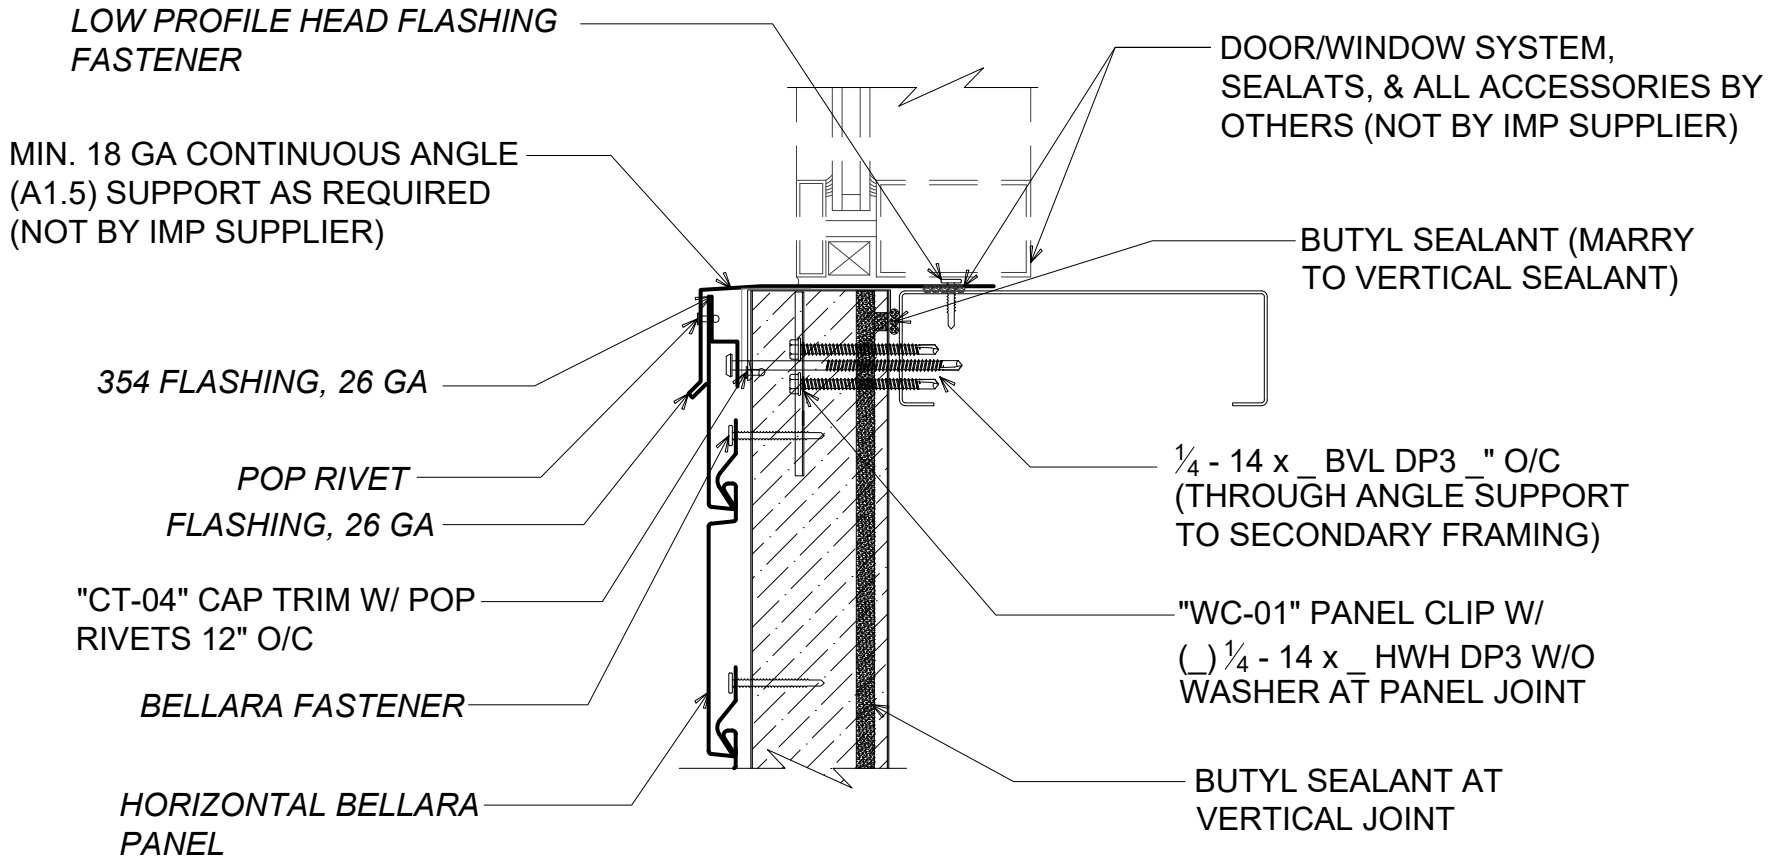

#

FRAMED OPENING - SILL

(SECTION VIEW)

DETAIL:

FRAMED OPENING - SILL

APPLICATION:

FACSADE: VERTICAL IMP. HORIZONTAL BELLARA

AWIP DETAIL NUMBER:

FAS-ACH-FO-003

929 ALDRIDGE ROAD
VACAVILLE, CA 95688
TEL: (707) 359-2280
FAX: (707) 359-2286
WWW.AWIPANELS.COM

All Weather
Insulated Panels



SHEET:

DATE:

10/03/24

DRAWN BY:

JB/MMF

1 OF 1